


Parcel 8 - The Greenway at Hanover St & Cross St, North End


- A = Lawn Rotation A
- B = Lawn Rotation B

POWER
★ = 2 STANDARD 120V OUTLETS

WATER
■ = QUICK CONNECT
■ = BACK FLOW HOT BOX

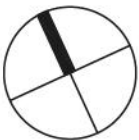

DATE:	
SCALE:	1" = 40'
PARCEL:	North End Park (P8)
PROJECT:	

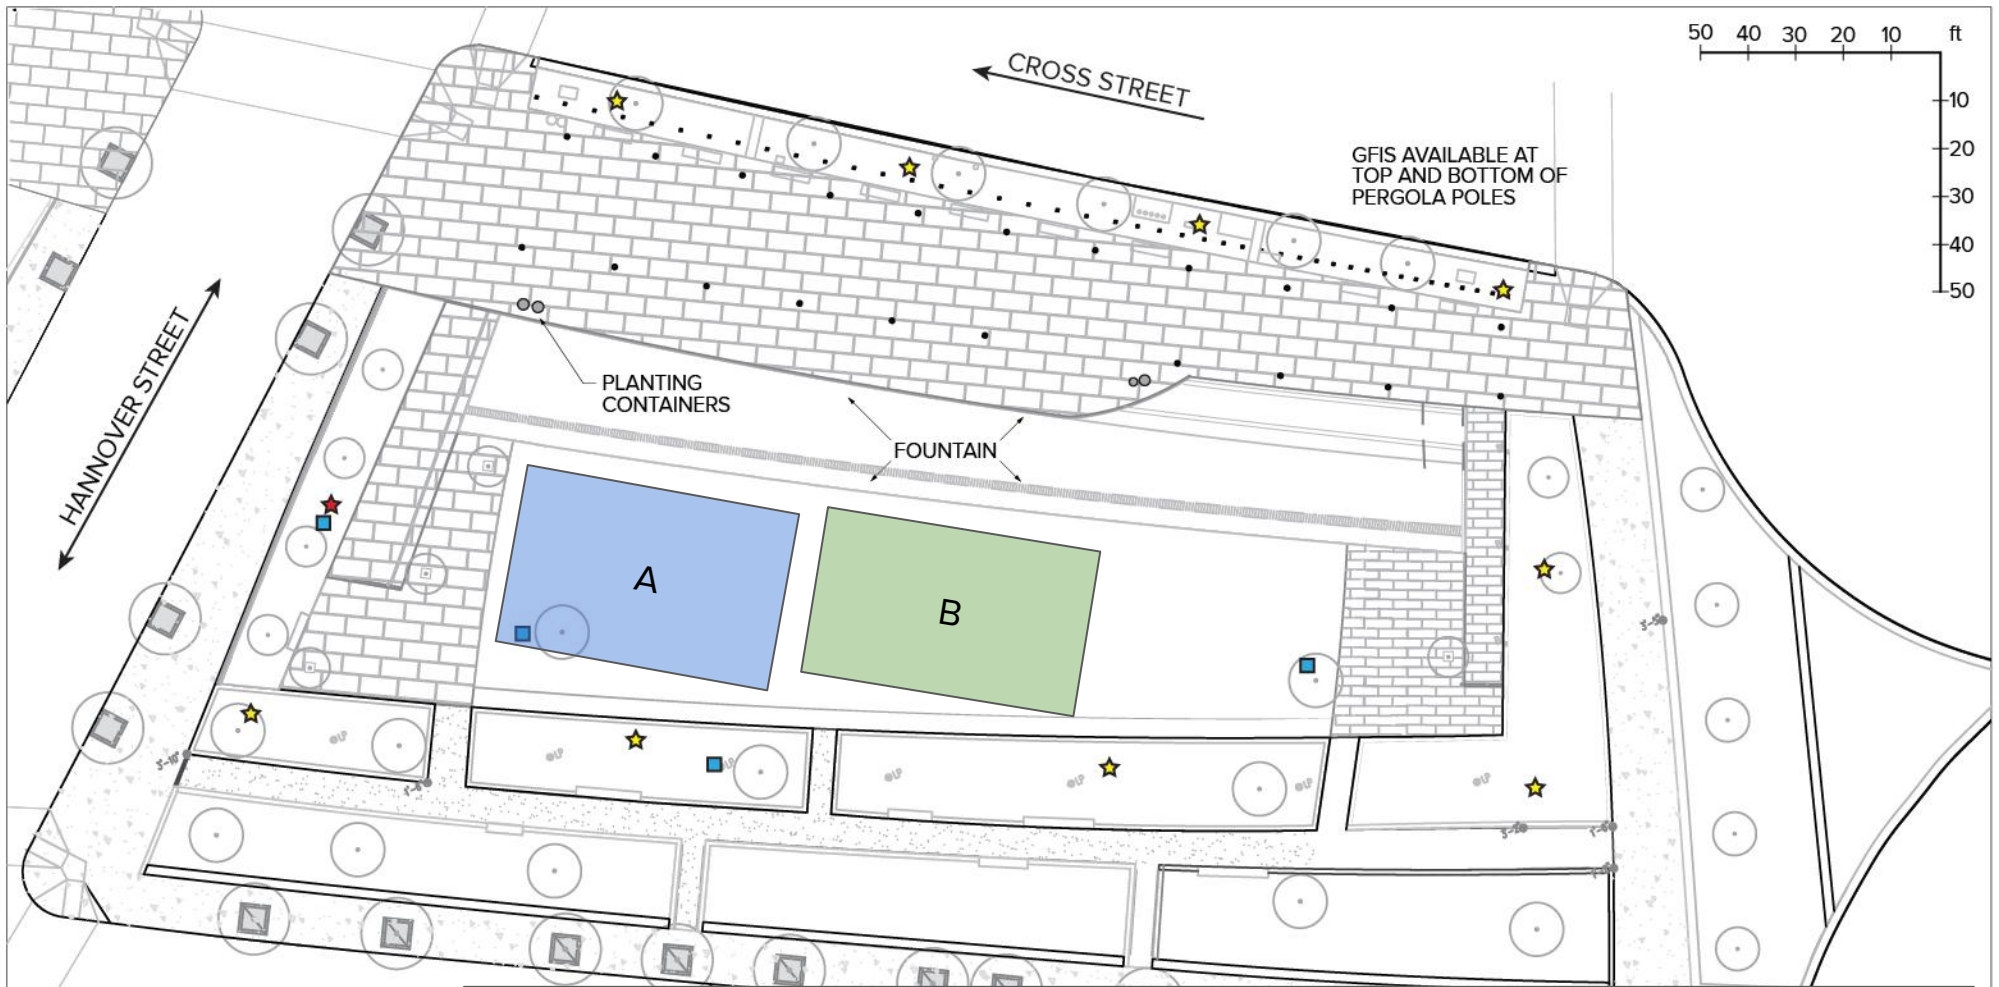

Parcel 10 - The Greenway at Cross St & North St, North End

WATER

- = QUICK CONNECT
- = BACK FLOW HOT BOX

POWER

- ★ = 5 STANDARD 120v OUTLETS (PANEL)
- ★ = 1 STANDARD 120v OUTLET

A = Lawn Rotation A

B = Lawn Rotation B




DATE:	
SCALE:	1" = 40'
PARCEL:	North End Park (P10)
PROJECT:	

Parcel 15 - The Greenway at Atlantic Ave & Milk St, Wharf District

A = Lawn Rotation A

B = Lawn Rotation B

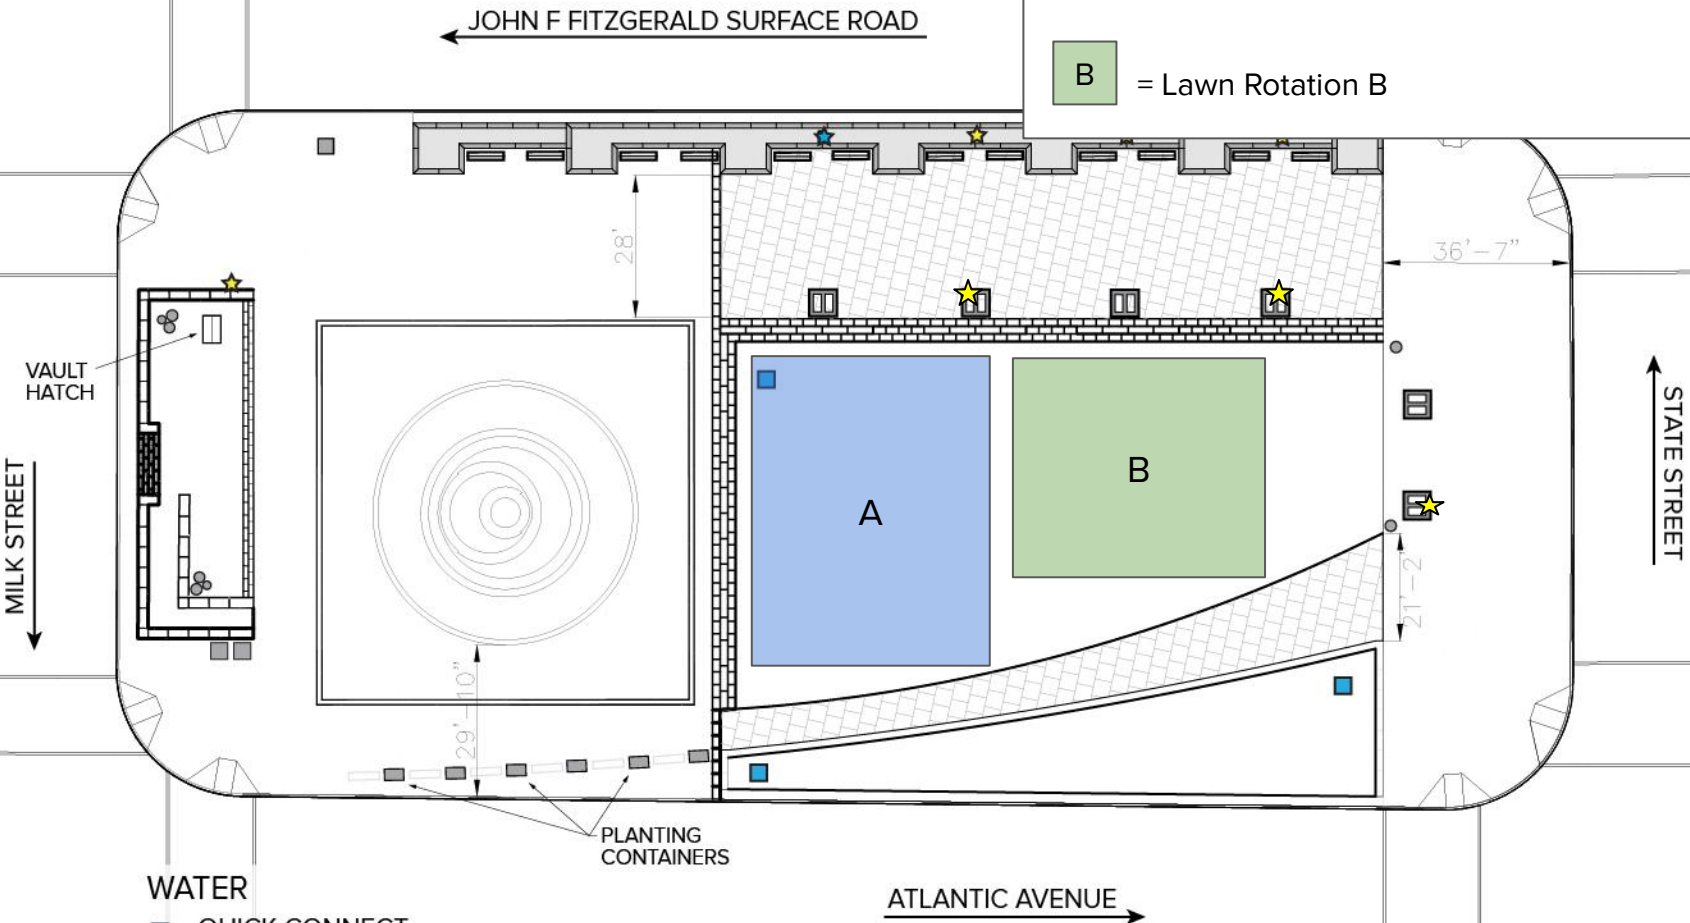


WATER

- = QUICK CONNECT
- ★ = BACK FLOW BOX

POWER

- ★ = 5 STANDARD 120v OUTLETS + 5 WIRE, 3 PHASE CONNECTION (PANEL)
- ★ = 2 STANDARD 120v OUTLETS

□ 10' x 10' REFERENCE

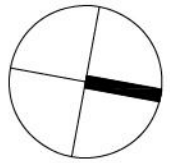

DATE:	
SCALE:	1" = 40'
PARCEL:	Wharf District Park - Rings Fountain (P15)
PROJECT:	


Parcel 16 - The Greenway at Atlantic Ave & India St, Wharf District

A = Lawn Rotation A

B = Lawn Rotation B

INDIA STREET ↑

↓ MILK STREET

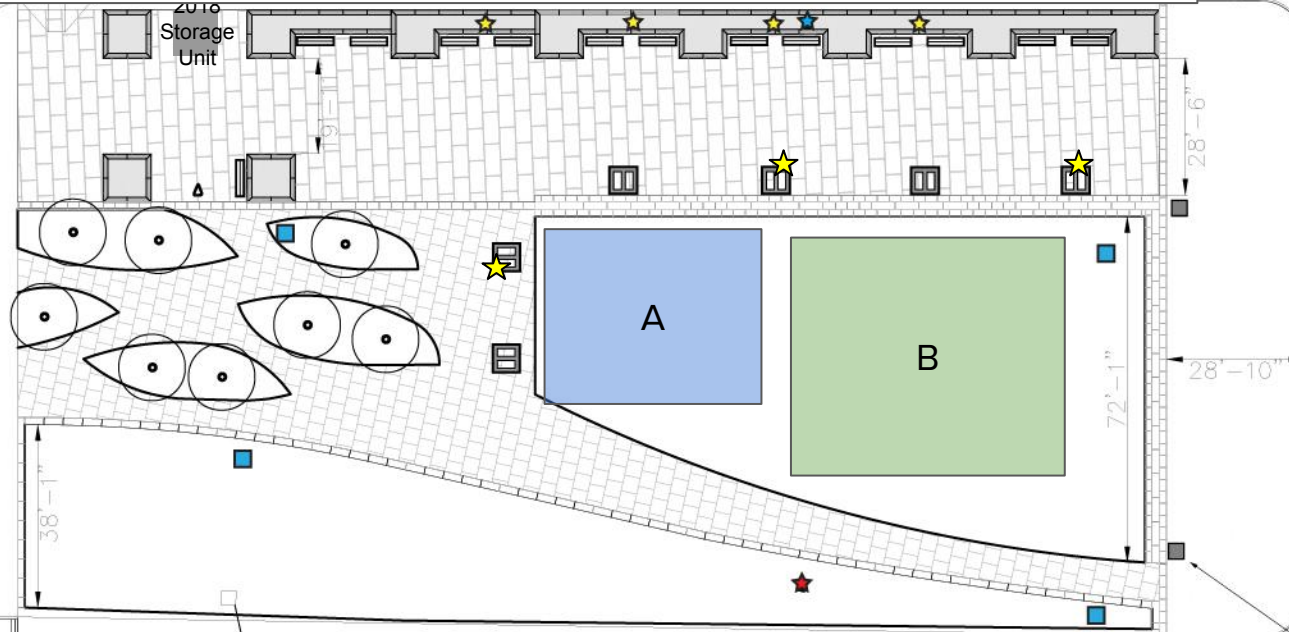

ATLANTIC AVENUE →


10' x 10' REFERENCE

WATER

- = QUICK CONNECT
- = BACK FLOW BOX

POWER

- ★ = 5 STANDARD 120v OUTLETS + 5 WIRE, 3 PHASE CONNECTION (PANEL)
- ★ = 5 STANDARD 120v OUTLETS (PANEL)
- ★ = 2 STANDARD 120v OUTLETS

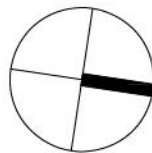

DATE:

SCALE:

PARCEL:


PROJECT:

1" = 40'

Wharf District Park (P16)

Parcel 17 - The Greenway at Atlantic Ave & High St, Wharf District

- = Lawn Rotation A
- = Lawn Rotation B
- = Plaza Space

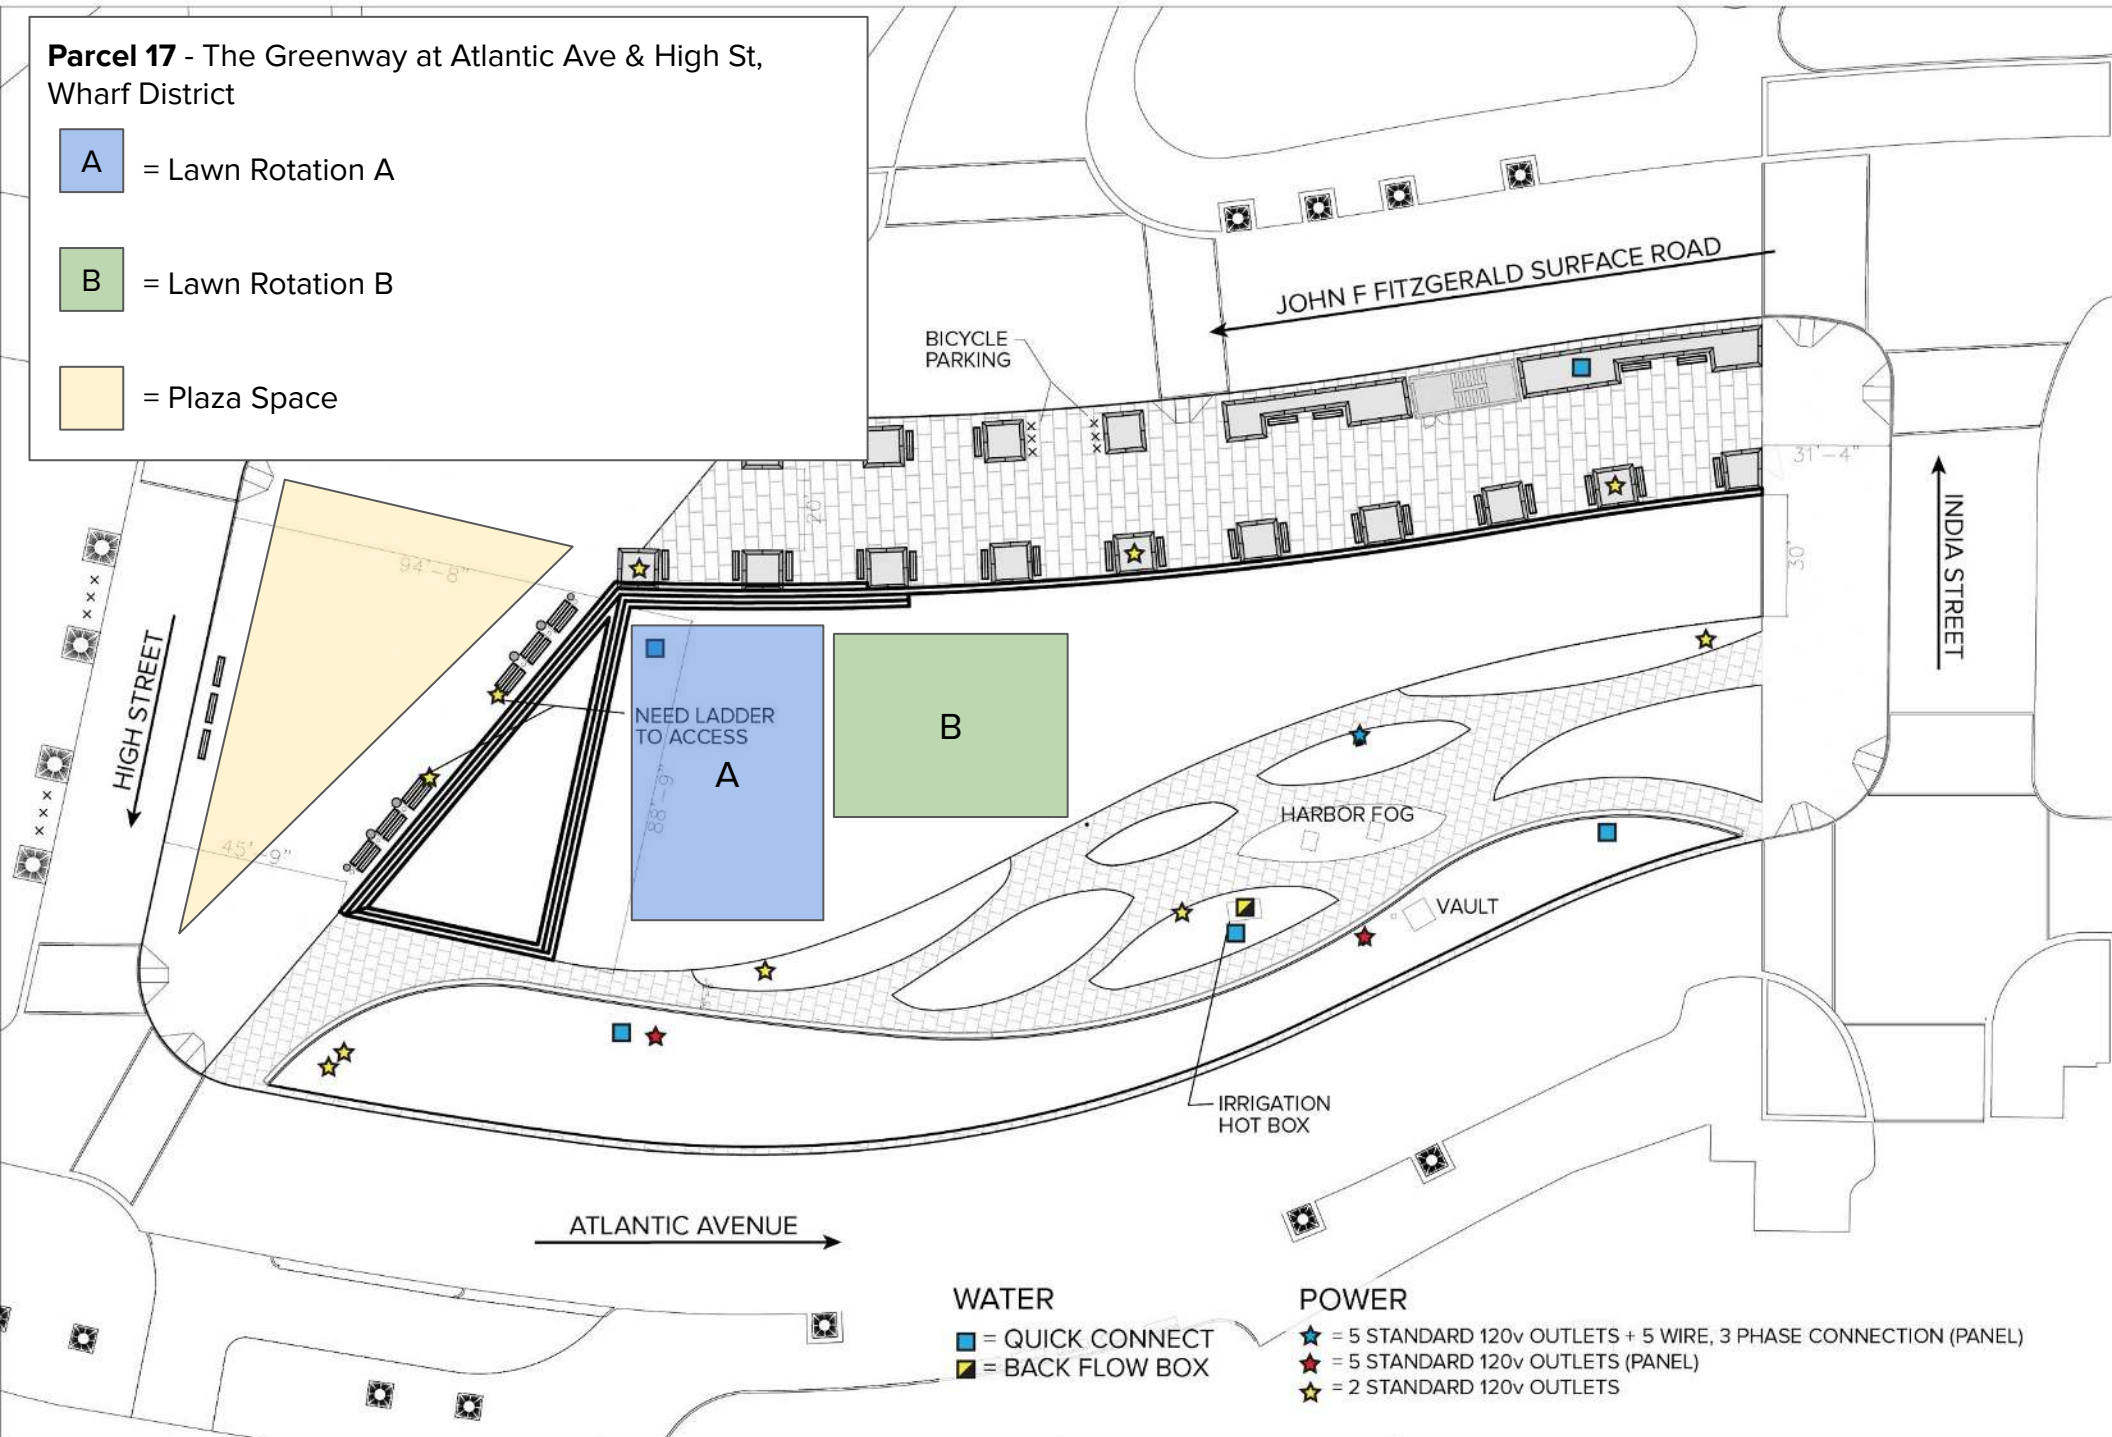


WATER

- = QUICK CONNECT
- = BACK FLOW BOX

POWER


- = 5 STANDARD 120v OUTLETS + 5 WIRE, 3 PHASE CONNECTION (PANEL)
- = 5 STANDARD 120v OUTLETS (PANEL)
- = 2 STANDARD 120v OUTLETS

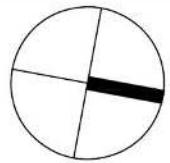



DATE:	
SCALE:	1" = 50'
PARCEL:	Wharf District Park (P17)
PROJECT:	

Parcel 19 - The Greenway at Atlantic Ave & Oliver St, Fort Point Channel


**Power is not available at this location*

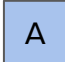 = Lawn Rotation A

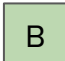 = Lawn Rotation B

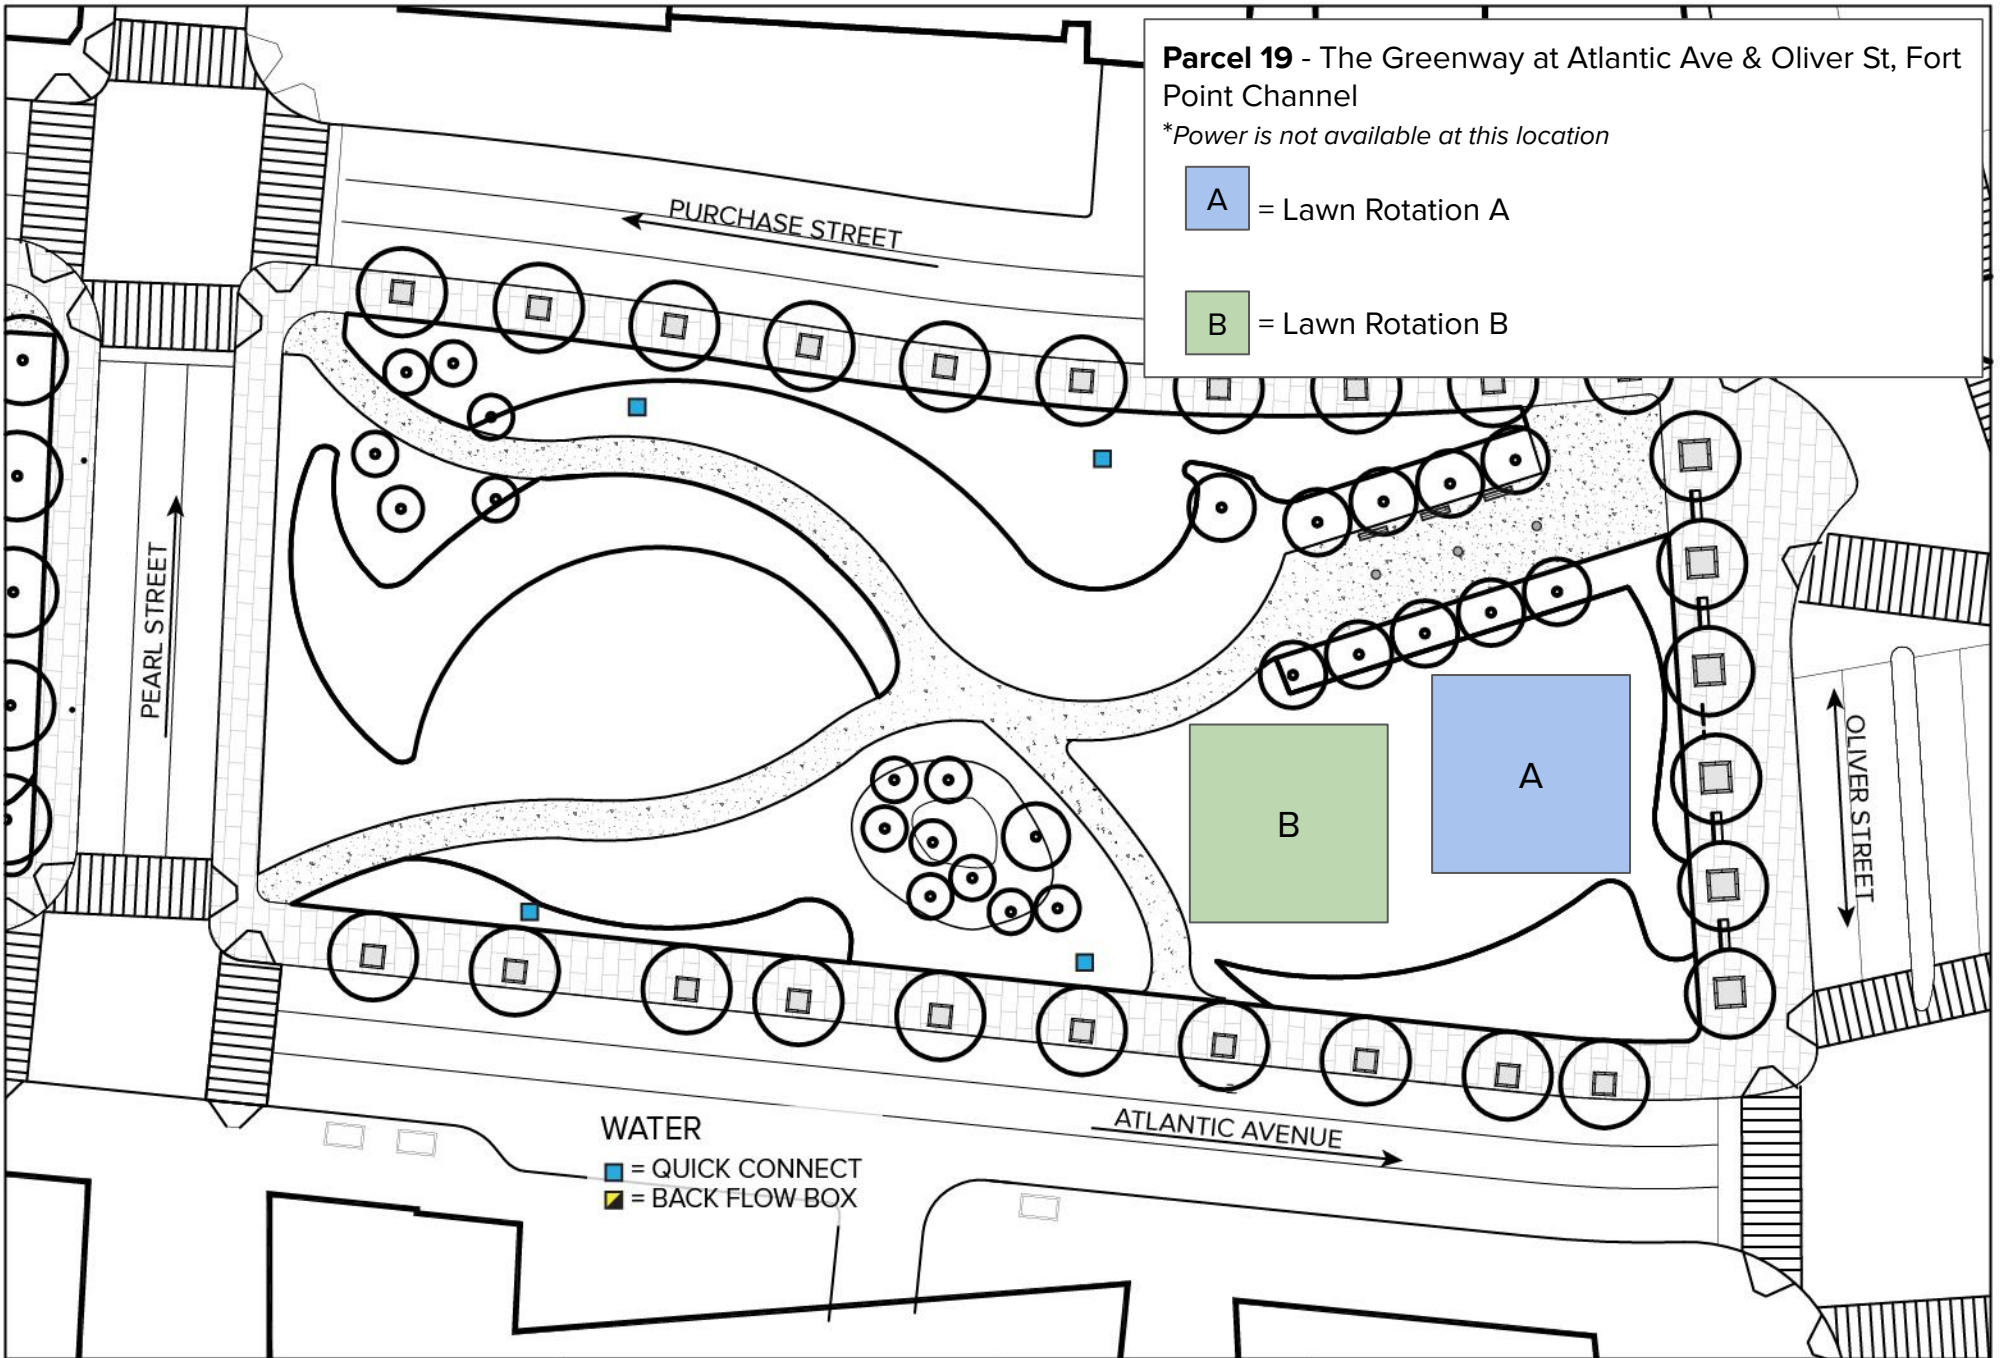

WATER
 = QUICK CONNECT
 = BACK FLOW BOX

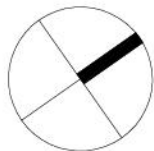


DATE:	
SCALE:	1" = 50'
PARCEL:	Fort Point Channel Park (P19)
PROJECT:	

Parcel 21 - The Greenway at Atlantic Ave & Pearl St, Fort Point Channel


**Power is not available at this location*

A = Lawn Rotation A



B = Lawn Rotation B

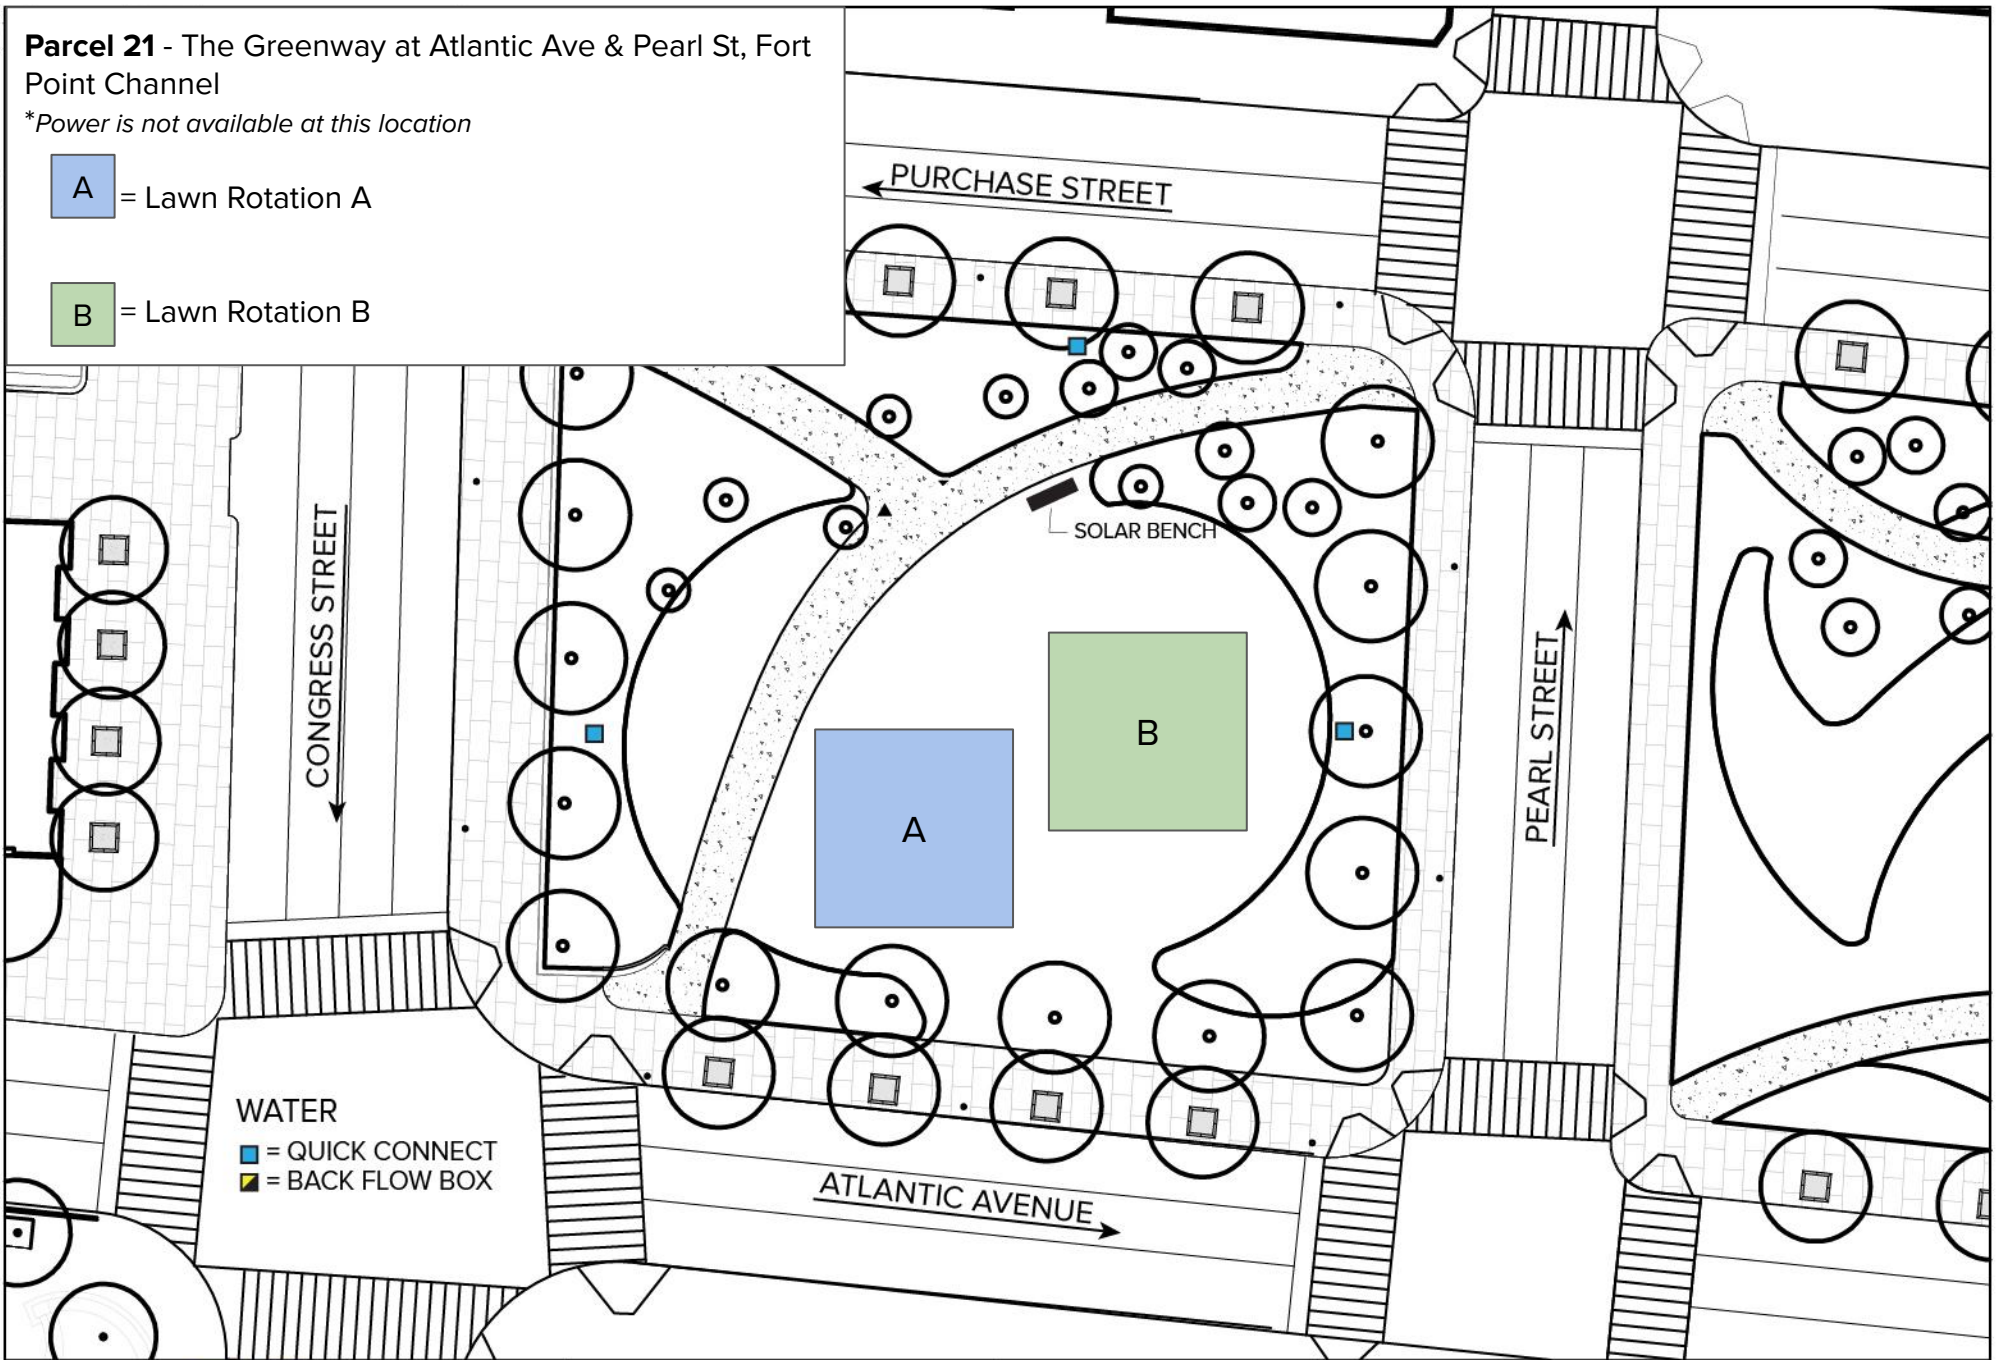


WATER
 ■ = QUICK CONNECT
 ■ = BACK FLOW BOX

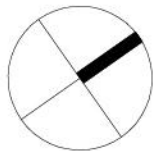


DATE:	
SCALE:	1" = 40'
PARCEL:	Fort Point Channel Park (P21)
PROJECT:	

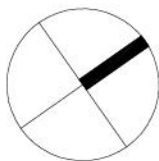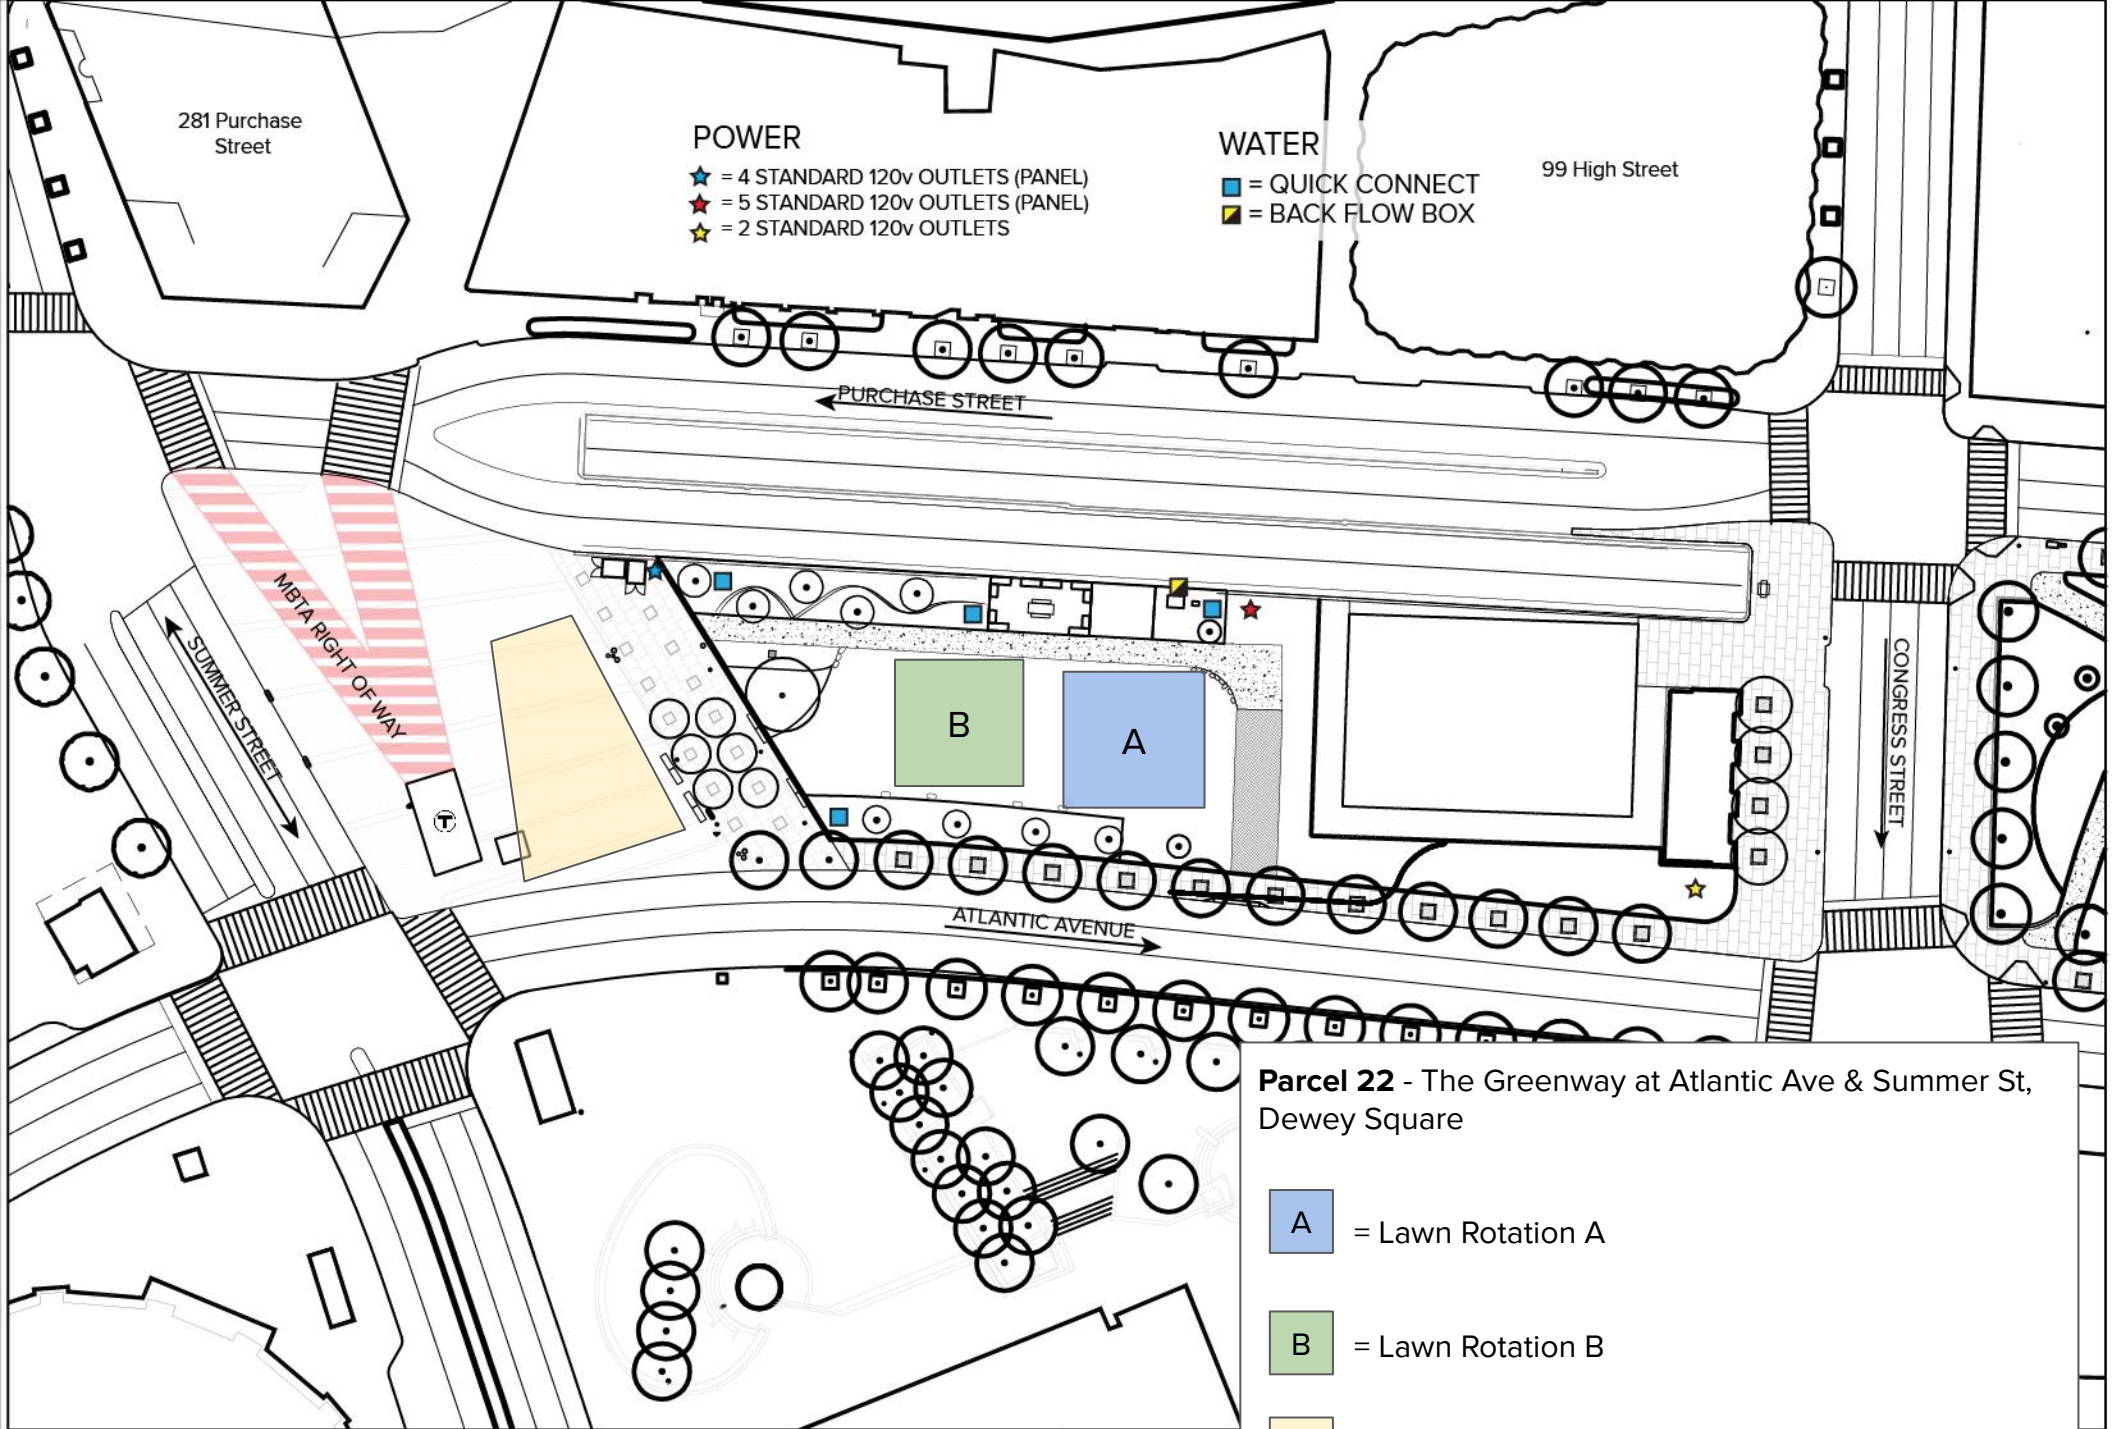


**Parcel 23 - The Greenway at Surface Rd & Beach St,
Chin Park**

 = Plaza Space

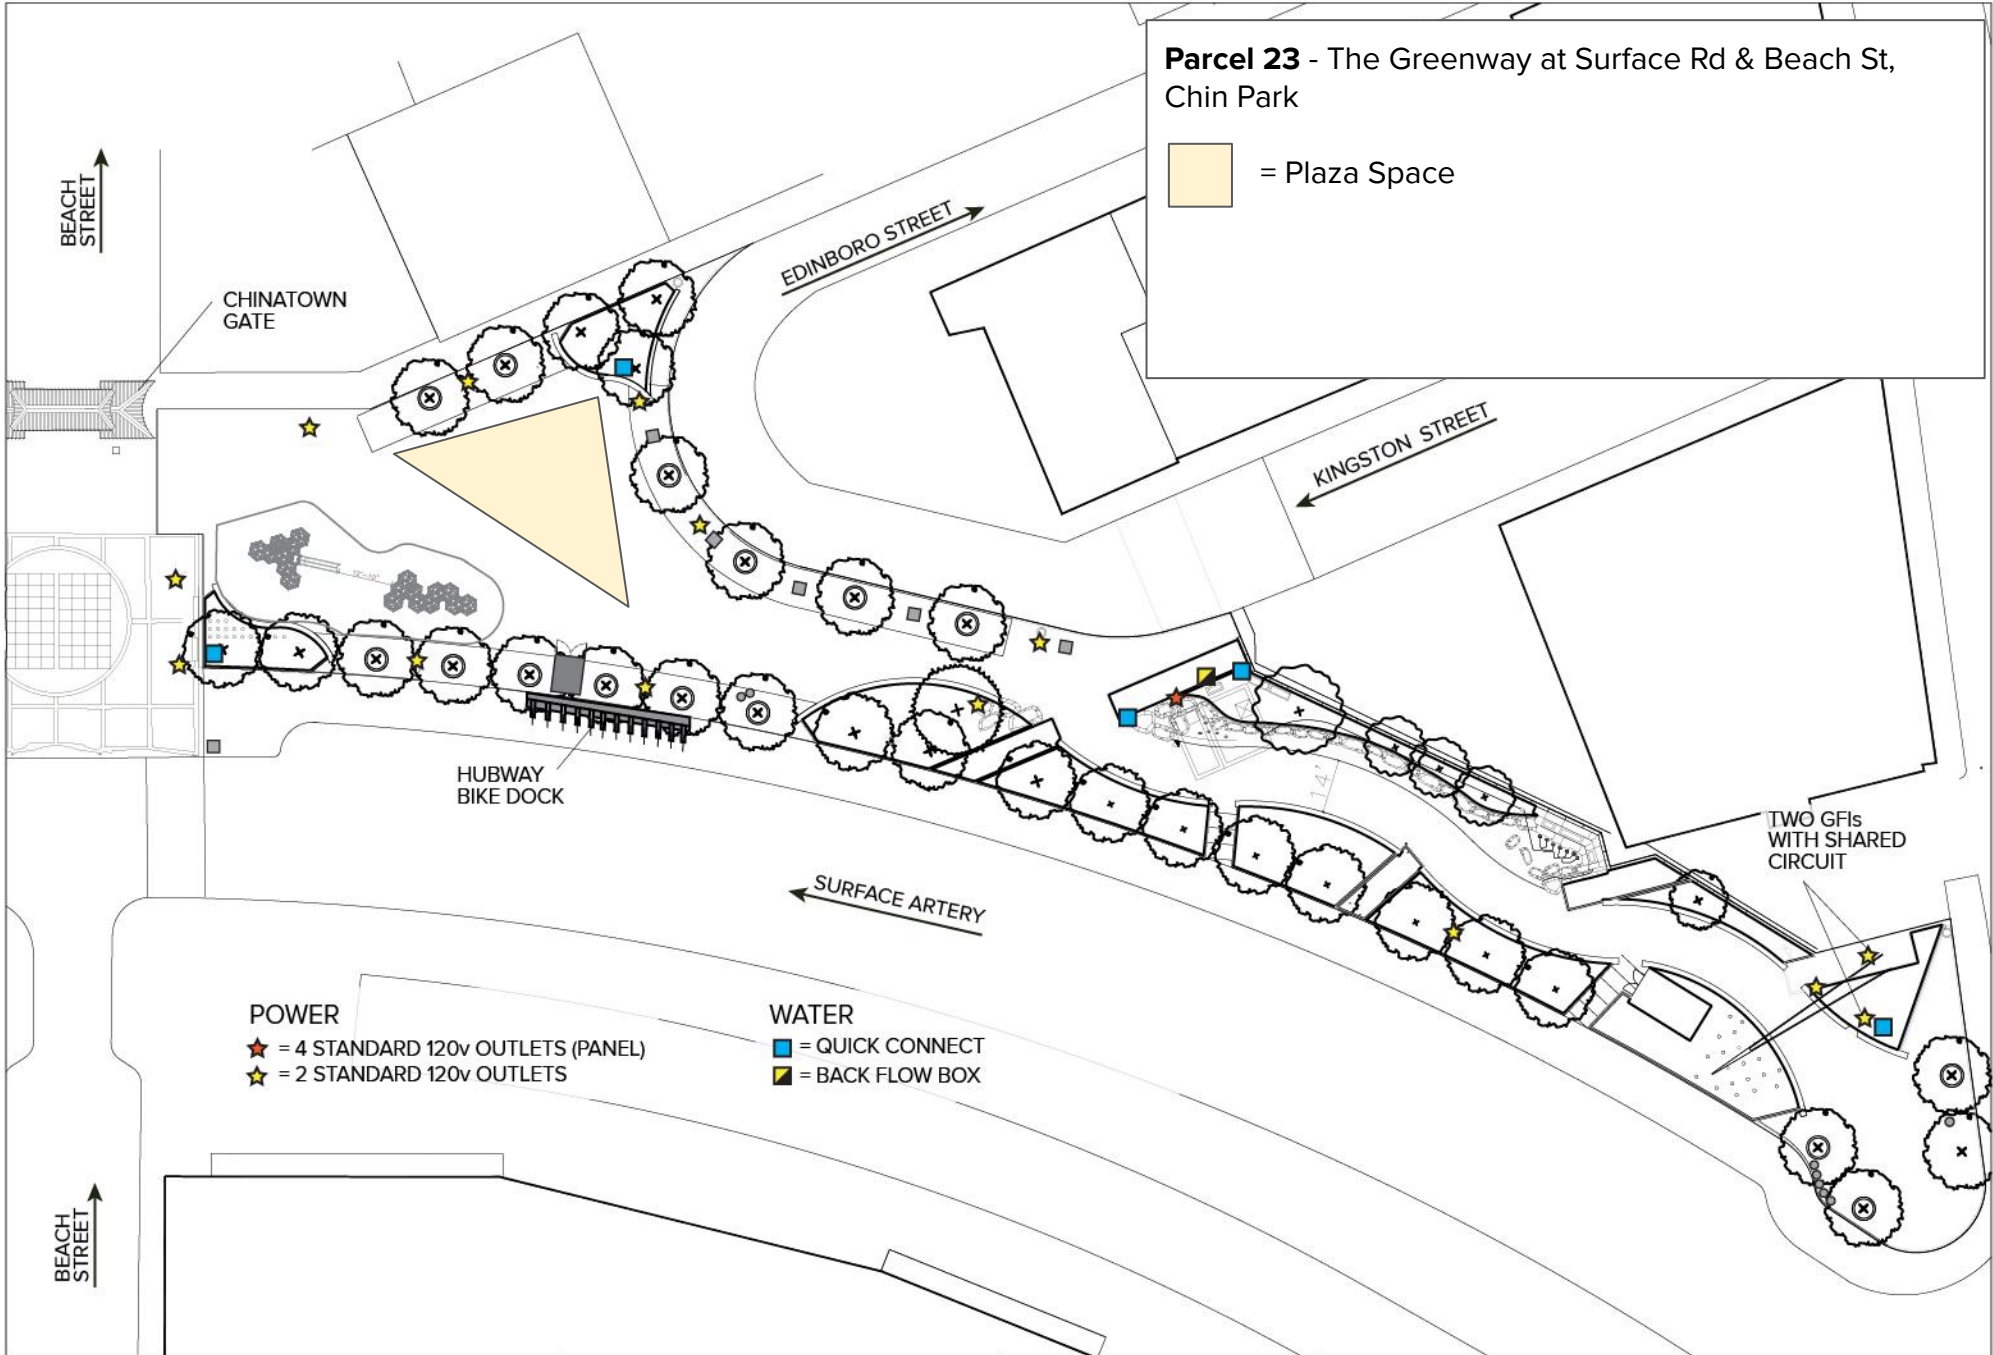


POWER

-  = 4 STANDARD 120v OUTLETS (PANEL)
-  = 2 STANDARD 120v OUTLETS

WATER

-  = QUICK CONNECT
-  = BACK FLOW BOX

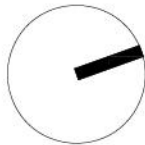

DATE:	
SCALE:	1"= 50'
PARCEL:	Chinatown Park (23d)
PROJECT:	