


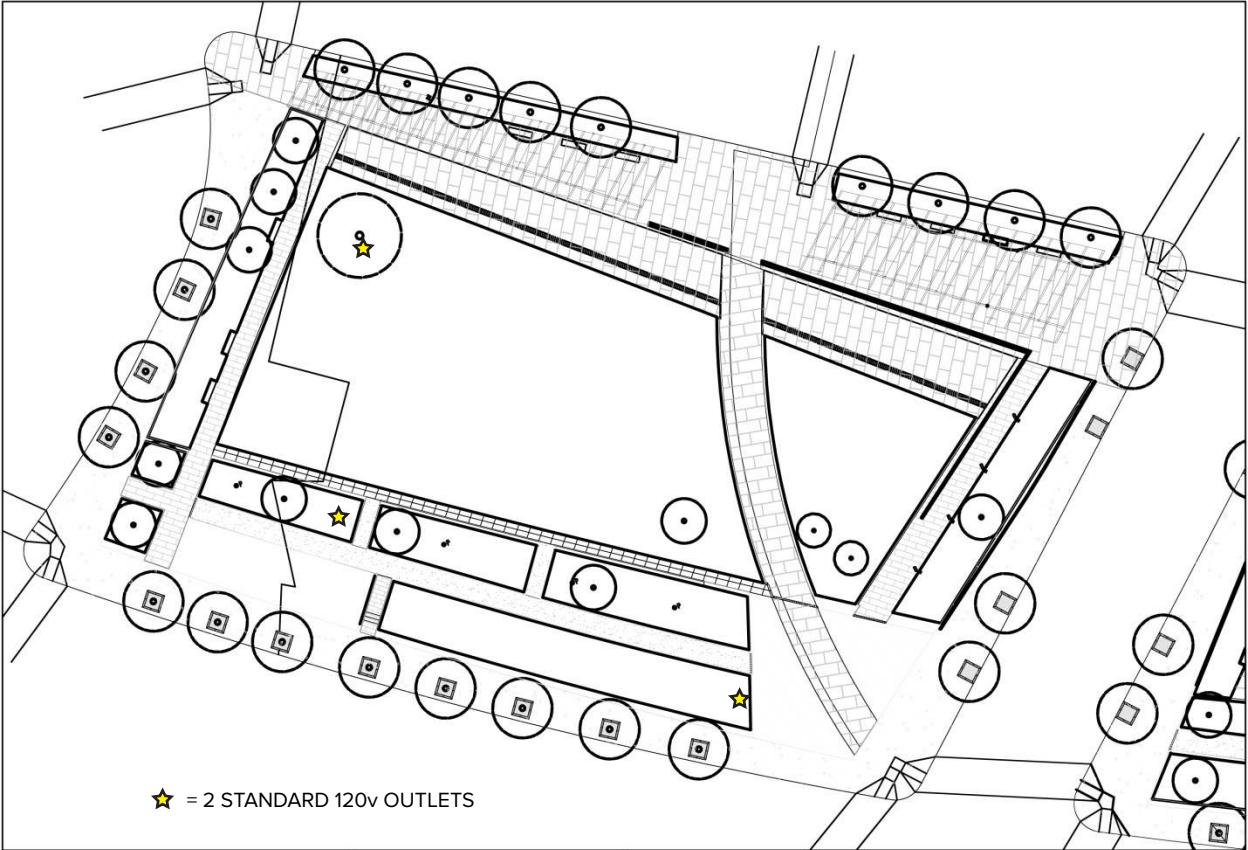

★ = 2 STANDARD 120v OUTLETS

THE
GREEN
WAY



DATE:


SCALE:

PARCEL:

PROJECT:

1" = 40'

8

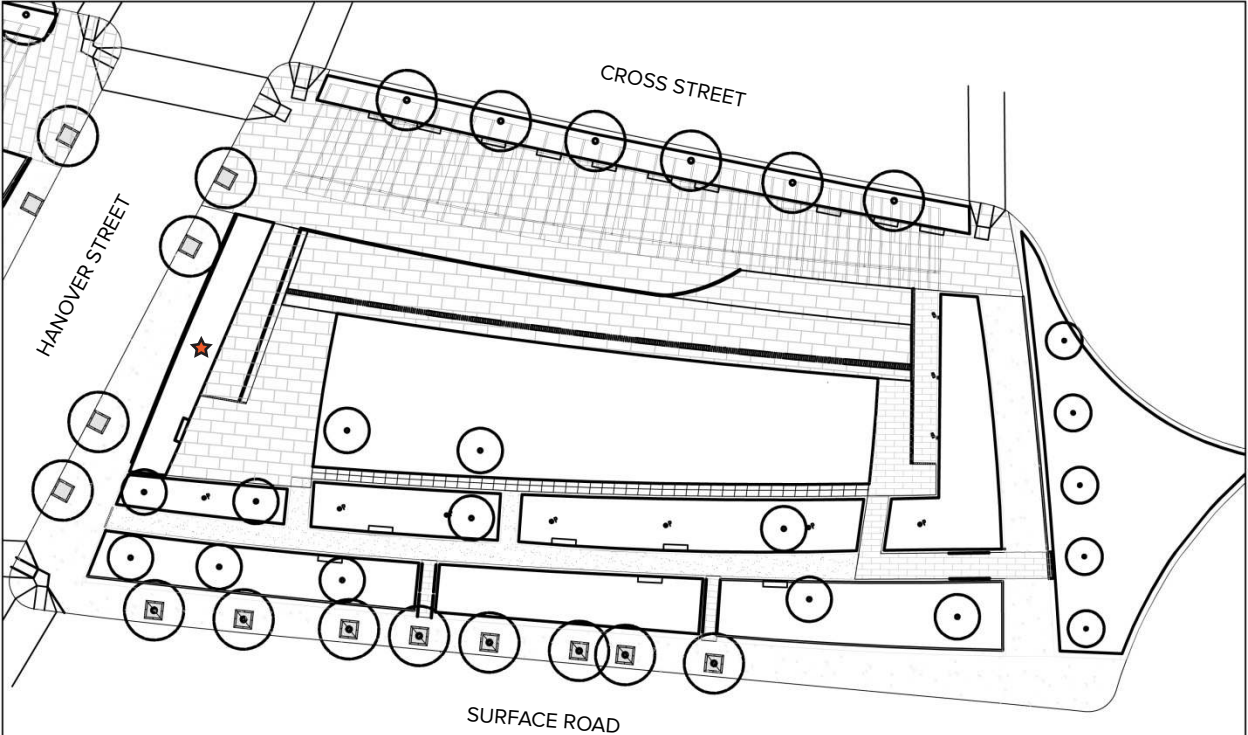



 = 10' x 10'

 = 5 STANDARD 120v OUTLETS (PANEL)




DATE:	
SCALE:	1" = 40'
PARCEL:	10
PROJECT:	

- ★ = 5 STANDARD 120v OUTLETS + 5 WIRE, 3 PHASE CONNECTION (PANEL)
- ☆ = 2 STANDARD 120v OUTLETS

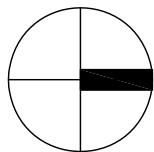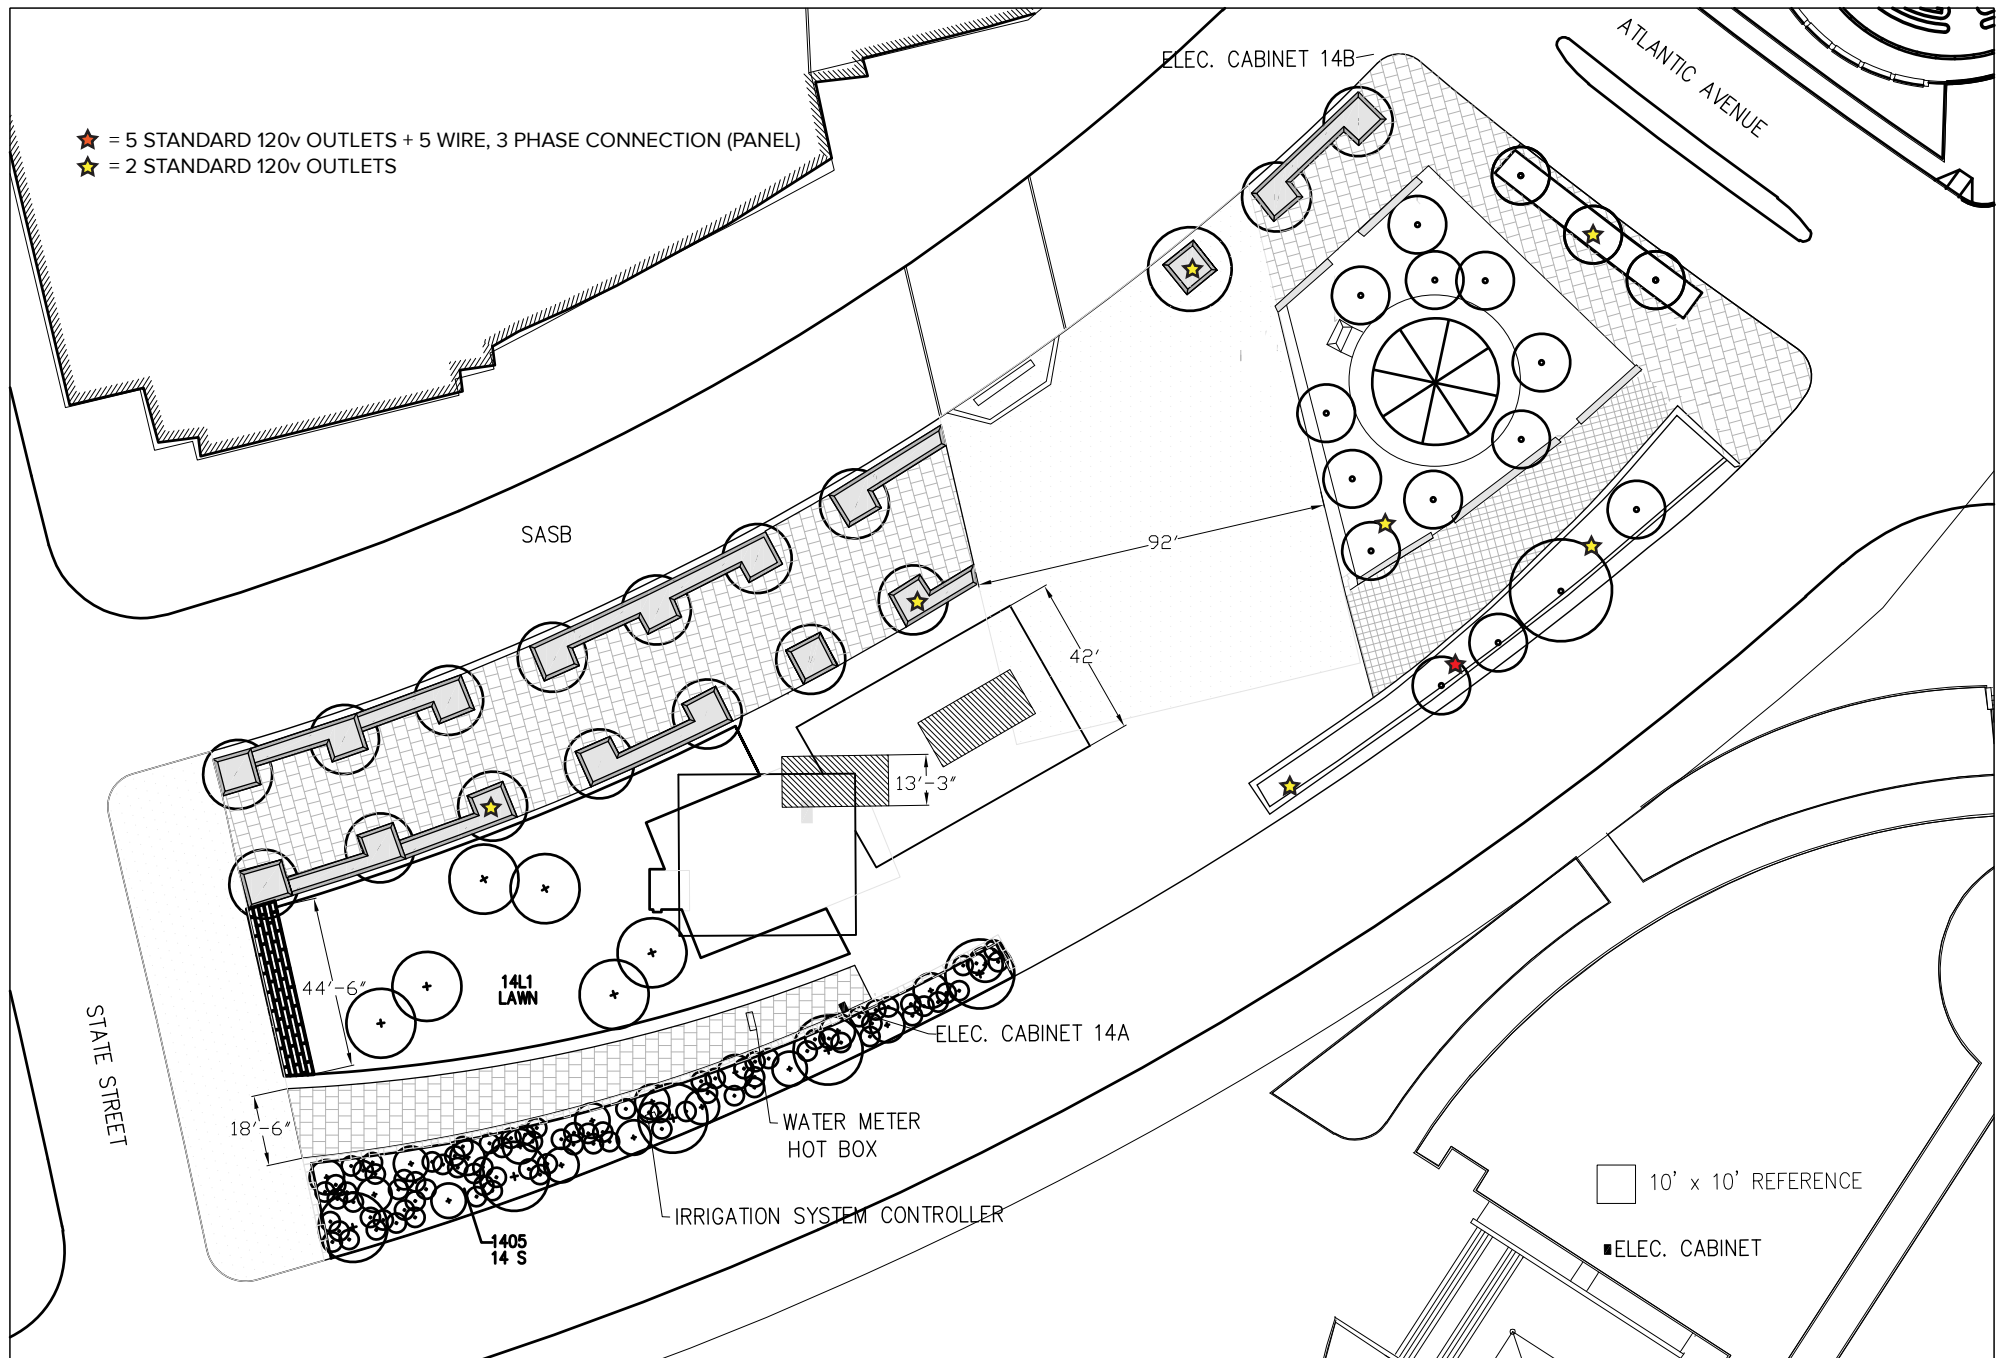

DATE:	
SCALE:	1" = 50'
PARCEL:	14
PROJECT:	

MILK STREET

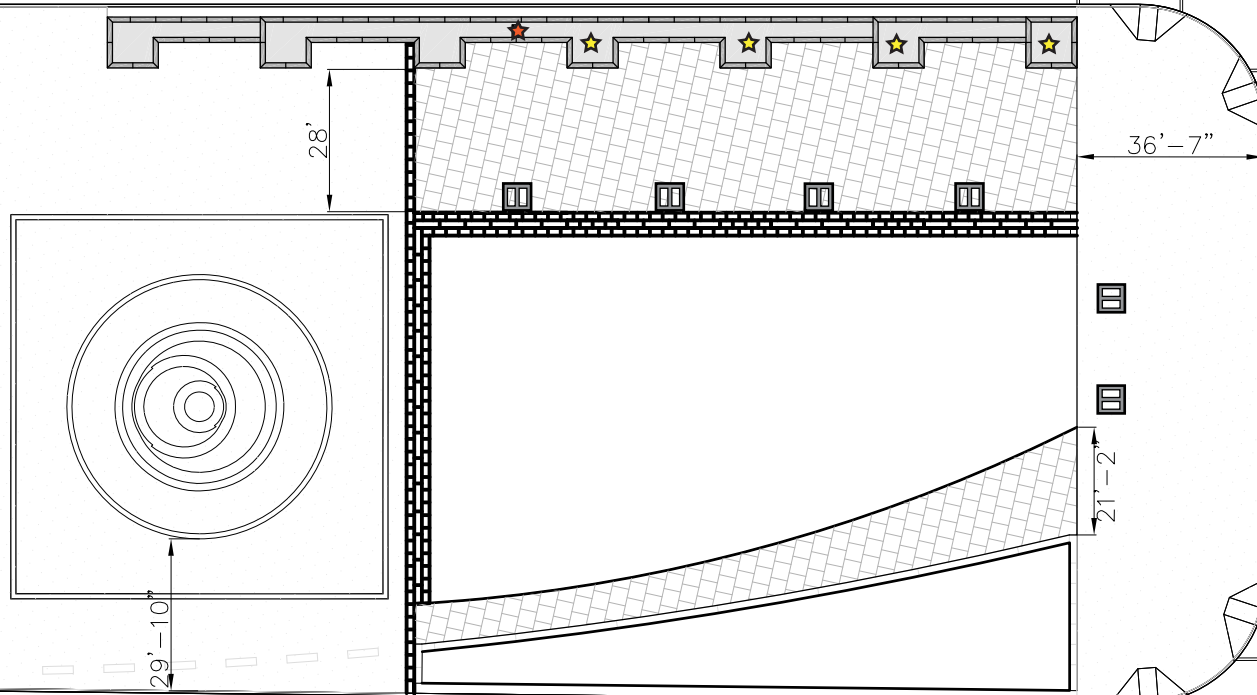


■ ELEC. CABINET



- ★ = 5 STANDARD 120v OUTLETS + 5 WIRE, 3 PHASE CONNECTION (PANEL)
- ★ = 2 STANDARD 120v OUTLETS

□ 10' x 10' REFERENCE


THE
GREEN
WAY

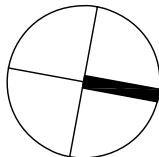


DATE:	
SCALE:	1" = 40'
PARCEL:	15
PROJECT:	

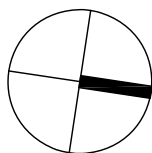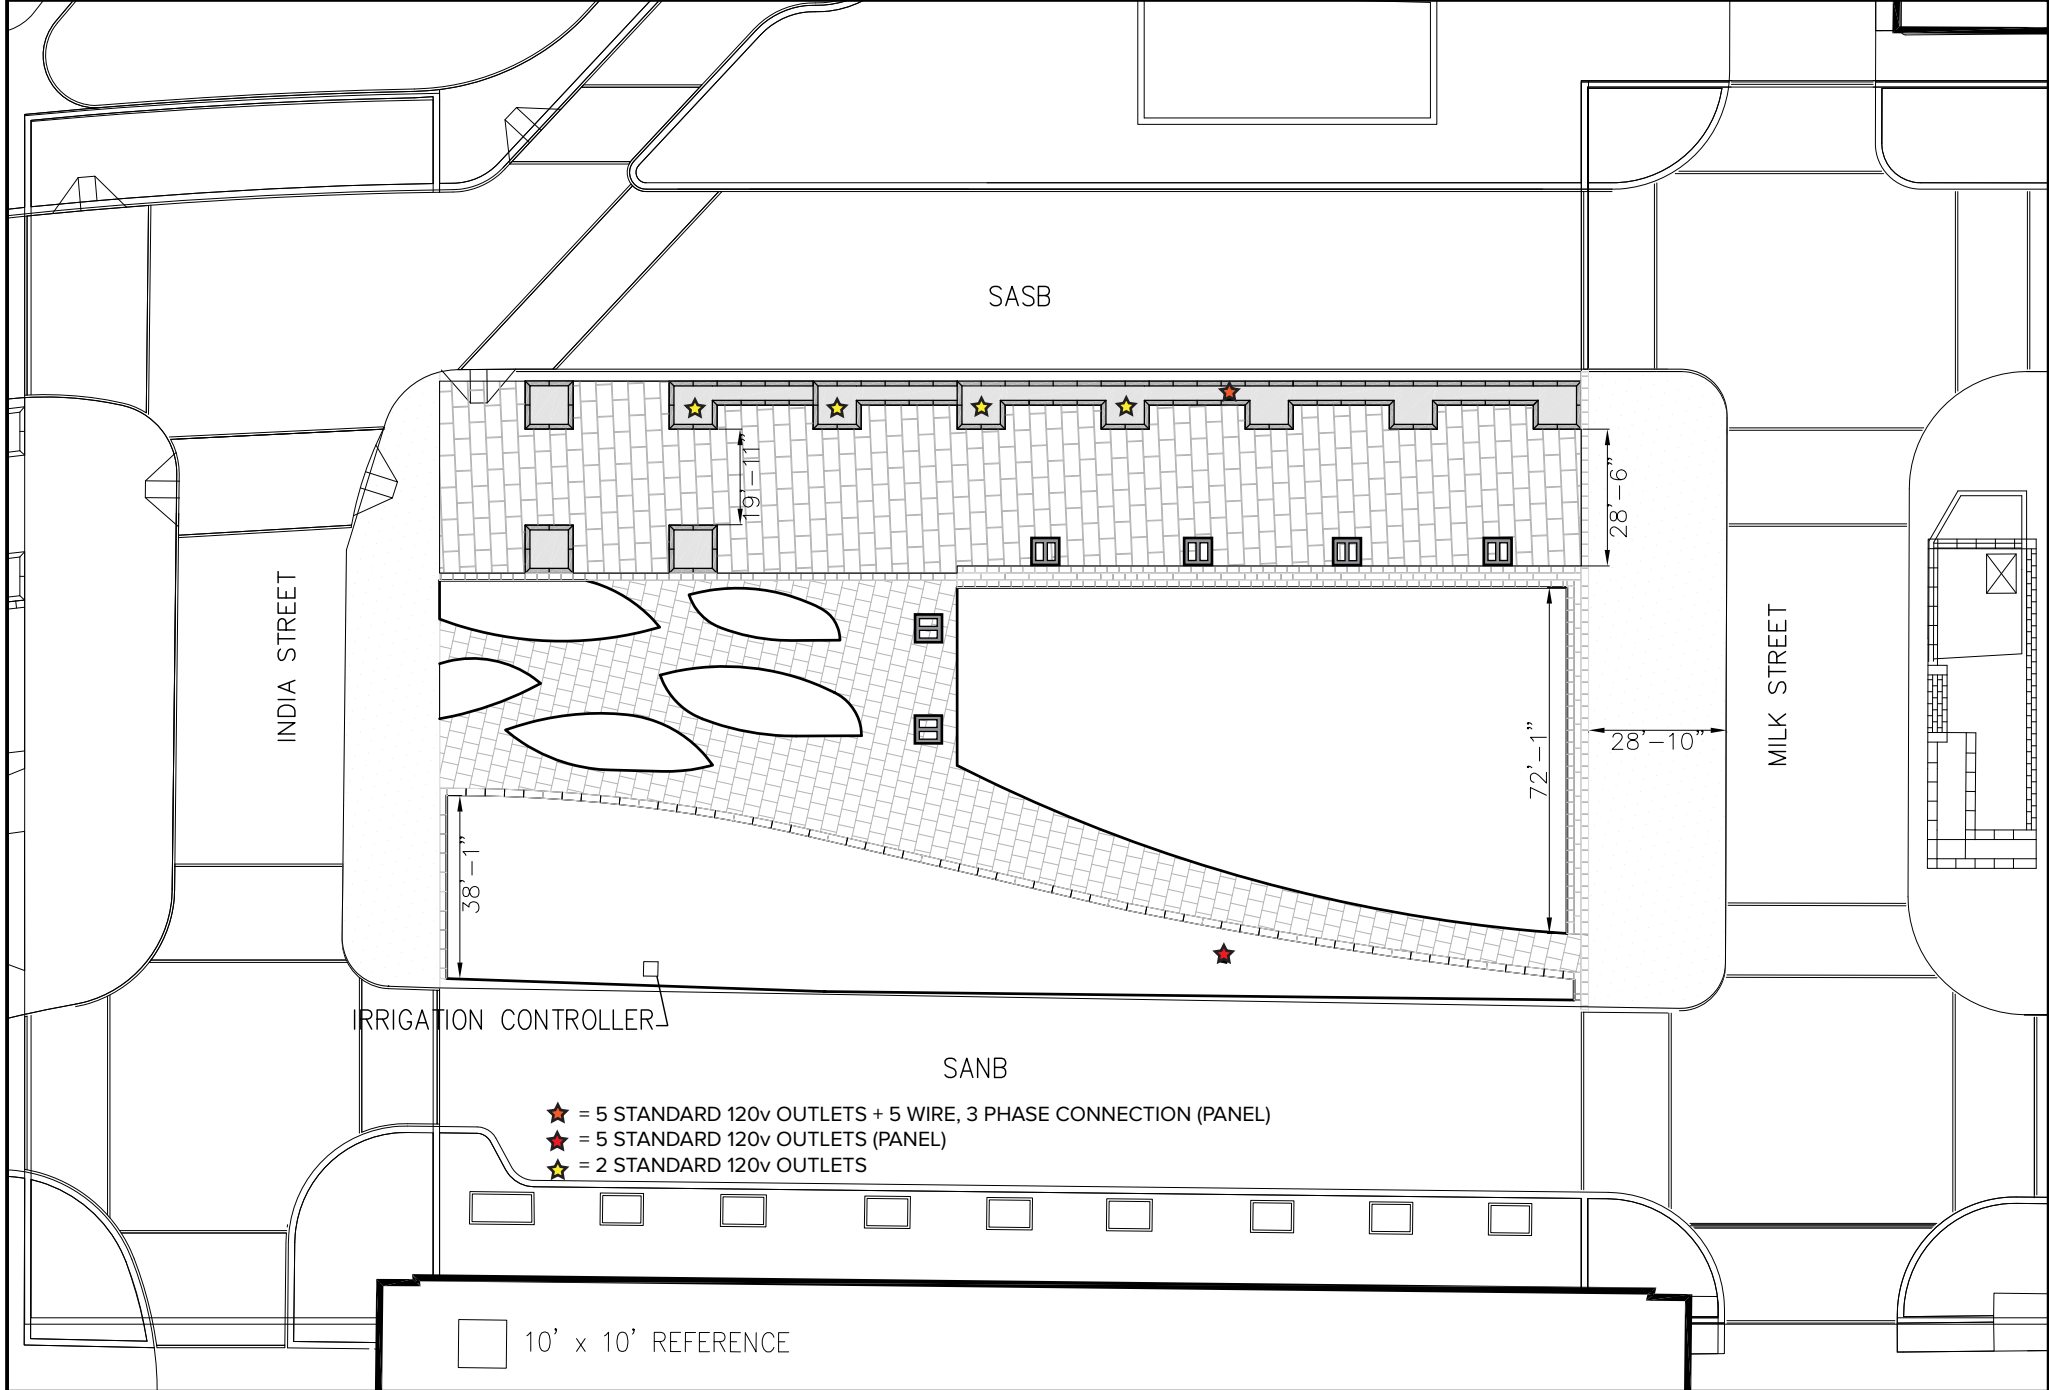

DATE:	
SCALE:	1" = 40'
PARCEL:	16
PROJECT:	

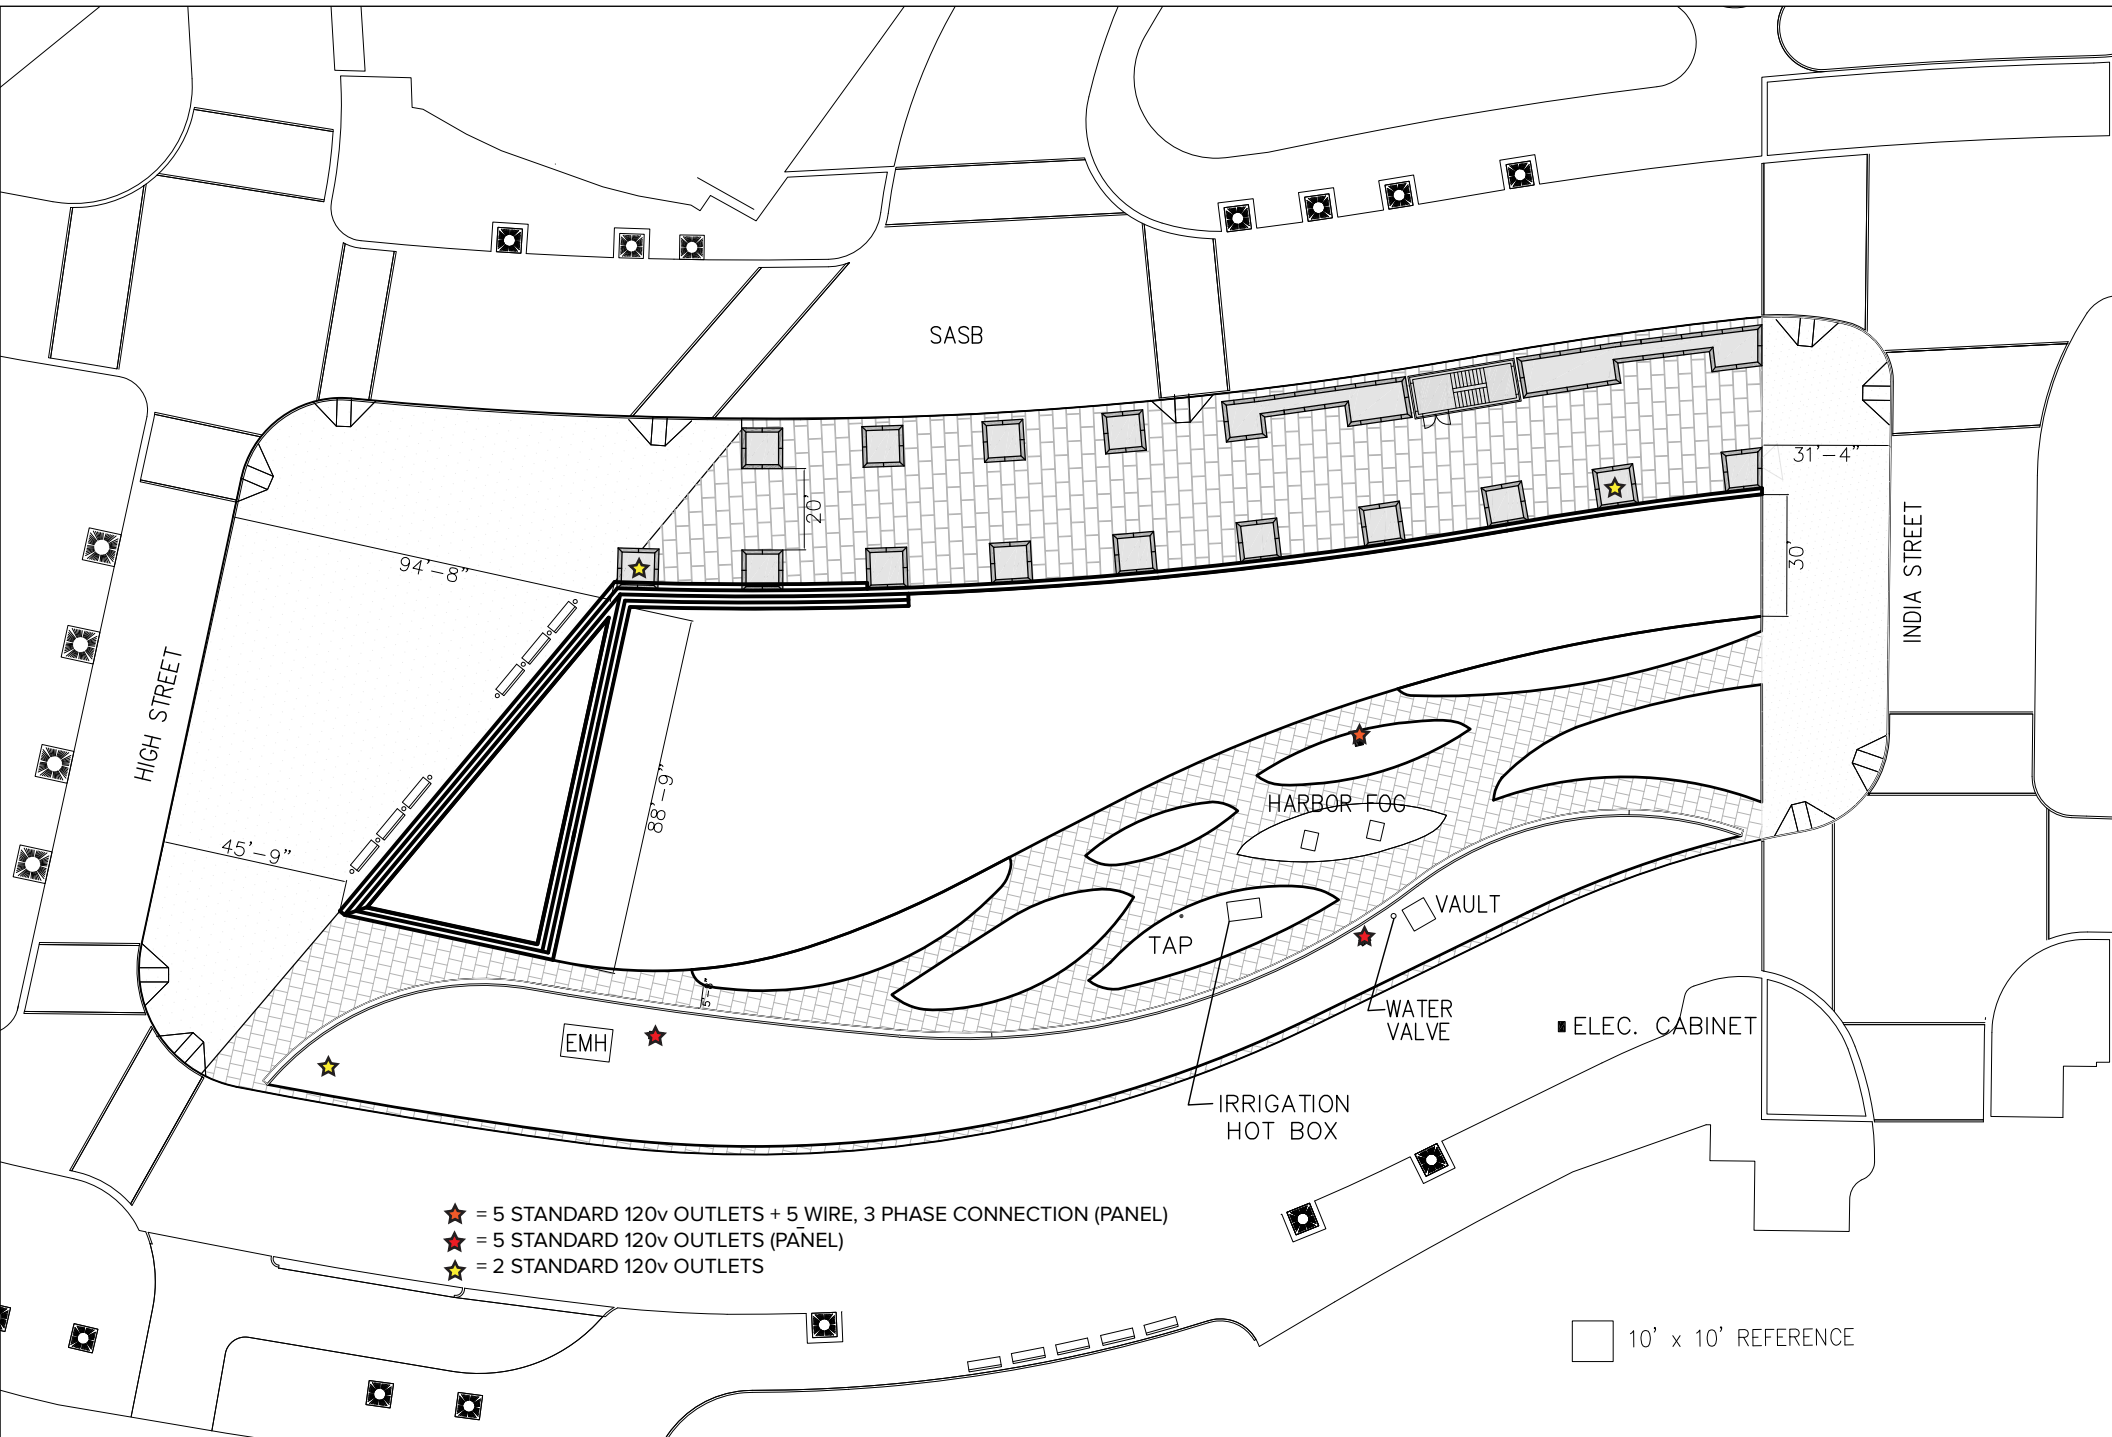

**THE
GREEN
WAY**

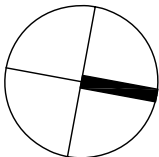

DATE:


SCALE:

PARCEL:


PROJECT:

1" = 50'



17

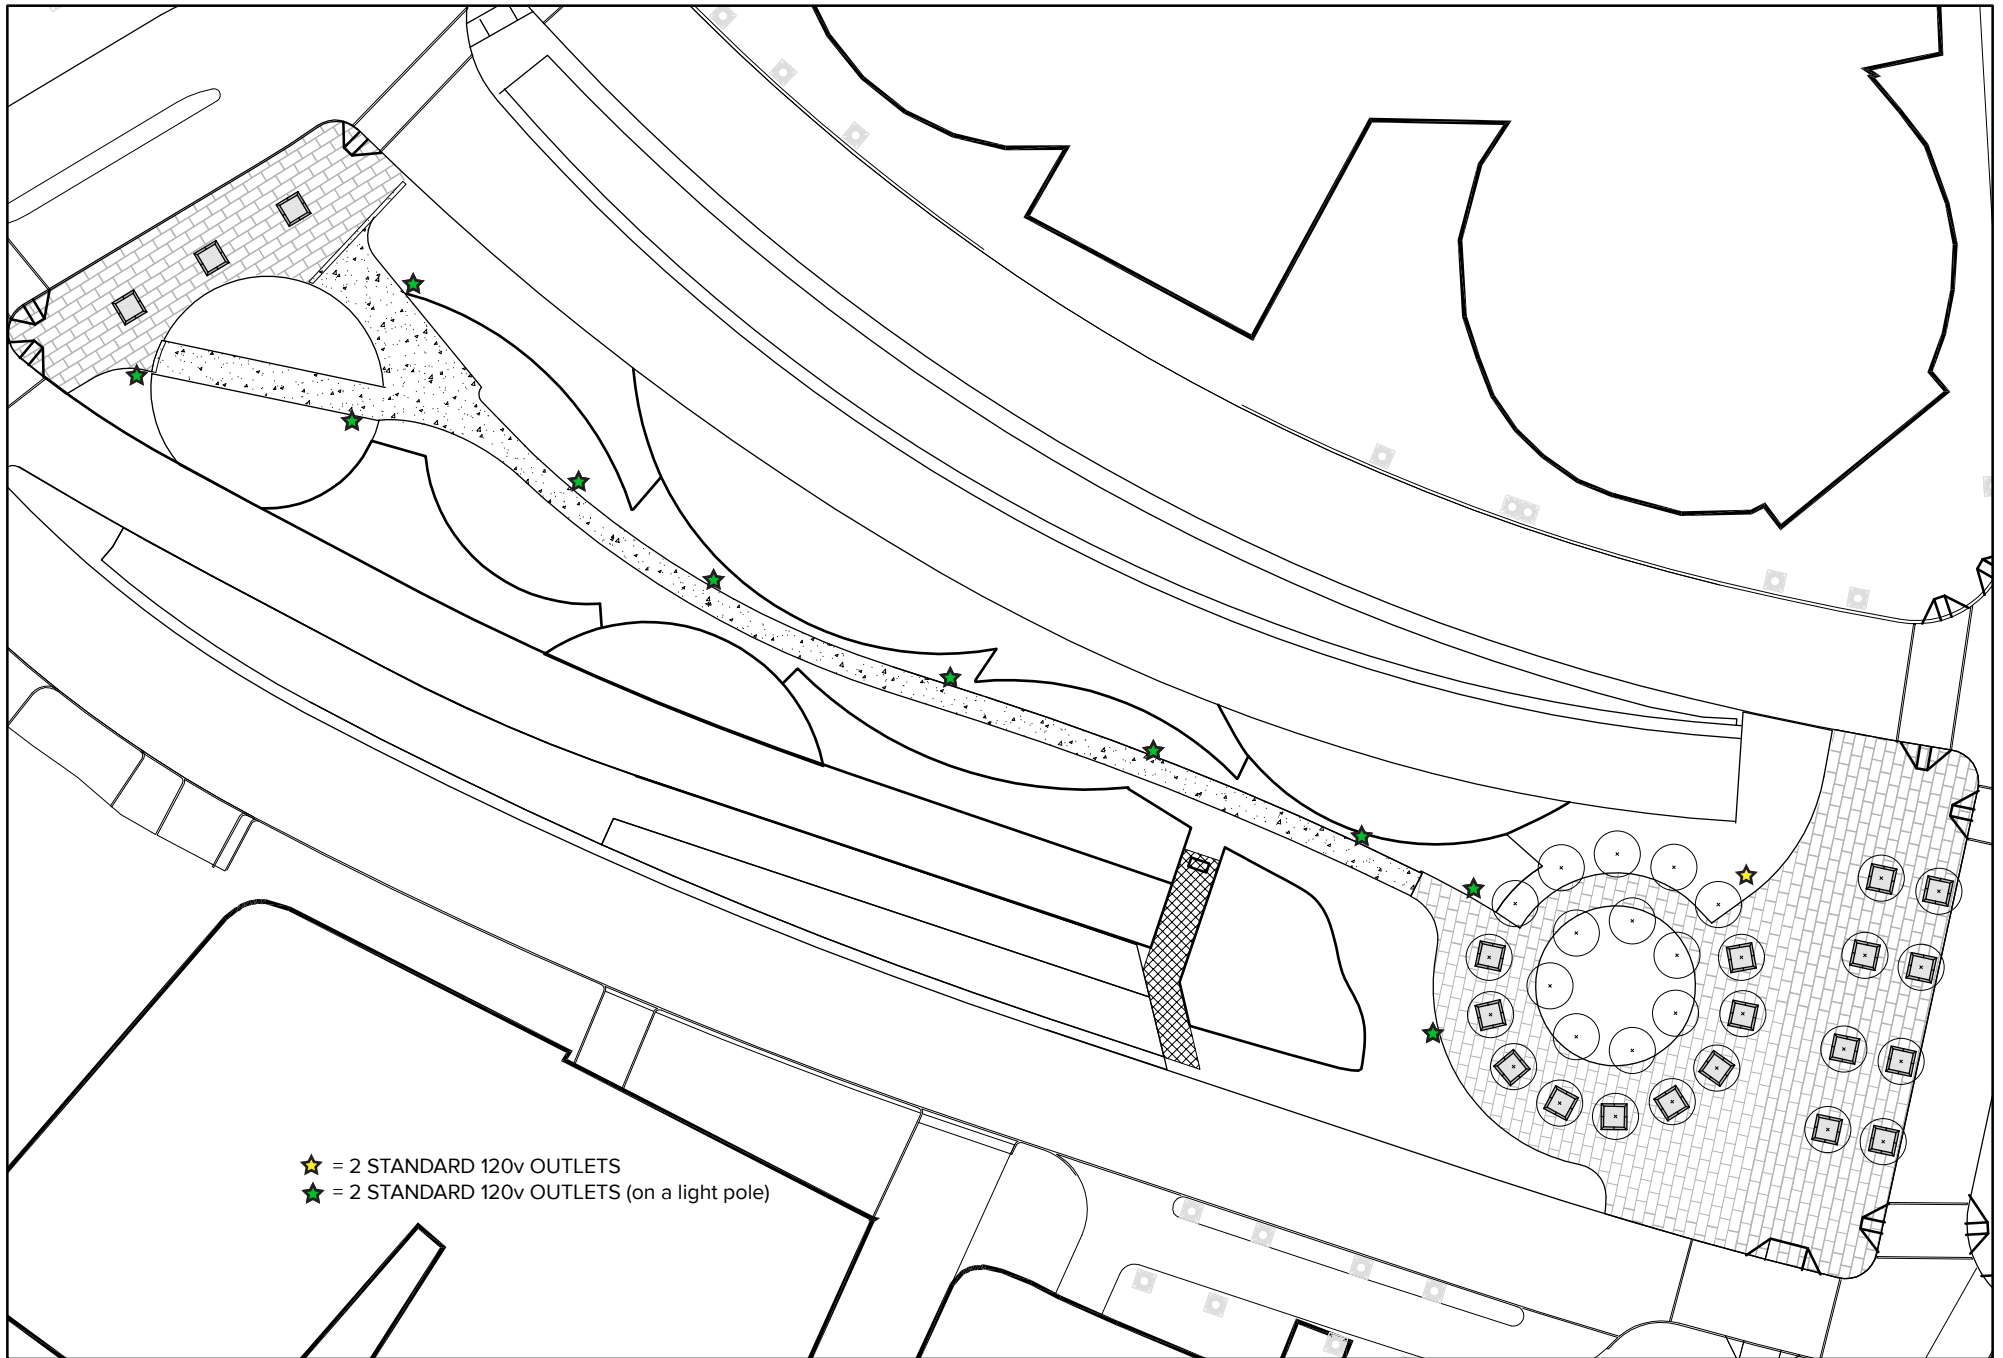


**THE
GREEN
WAY**

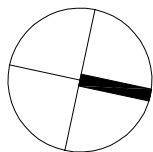


DATE:	
SCALE:	1" = 60'
PARCEL:	18
PROJECT:	

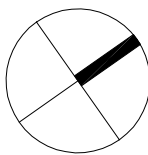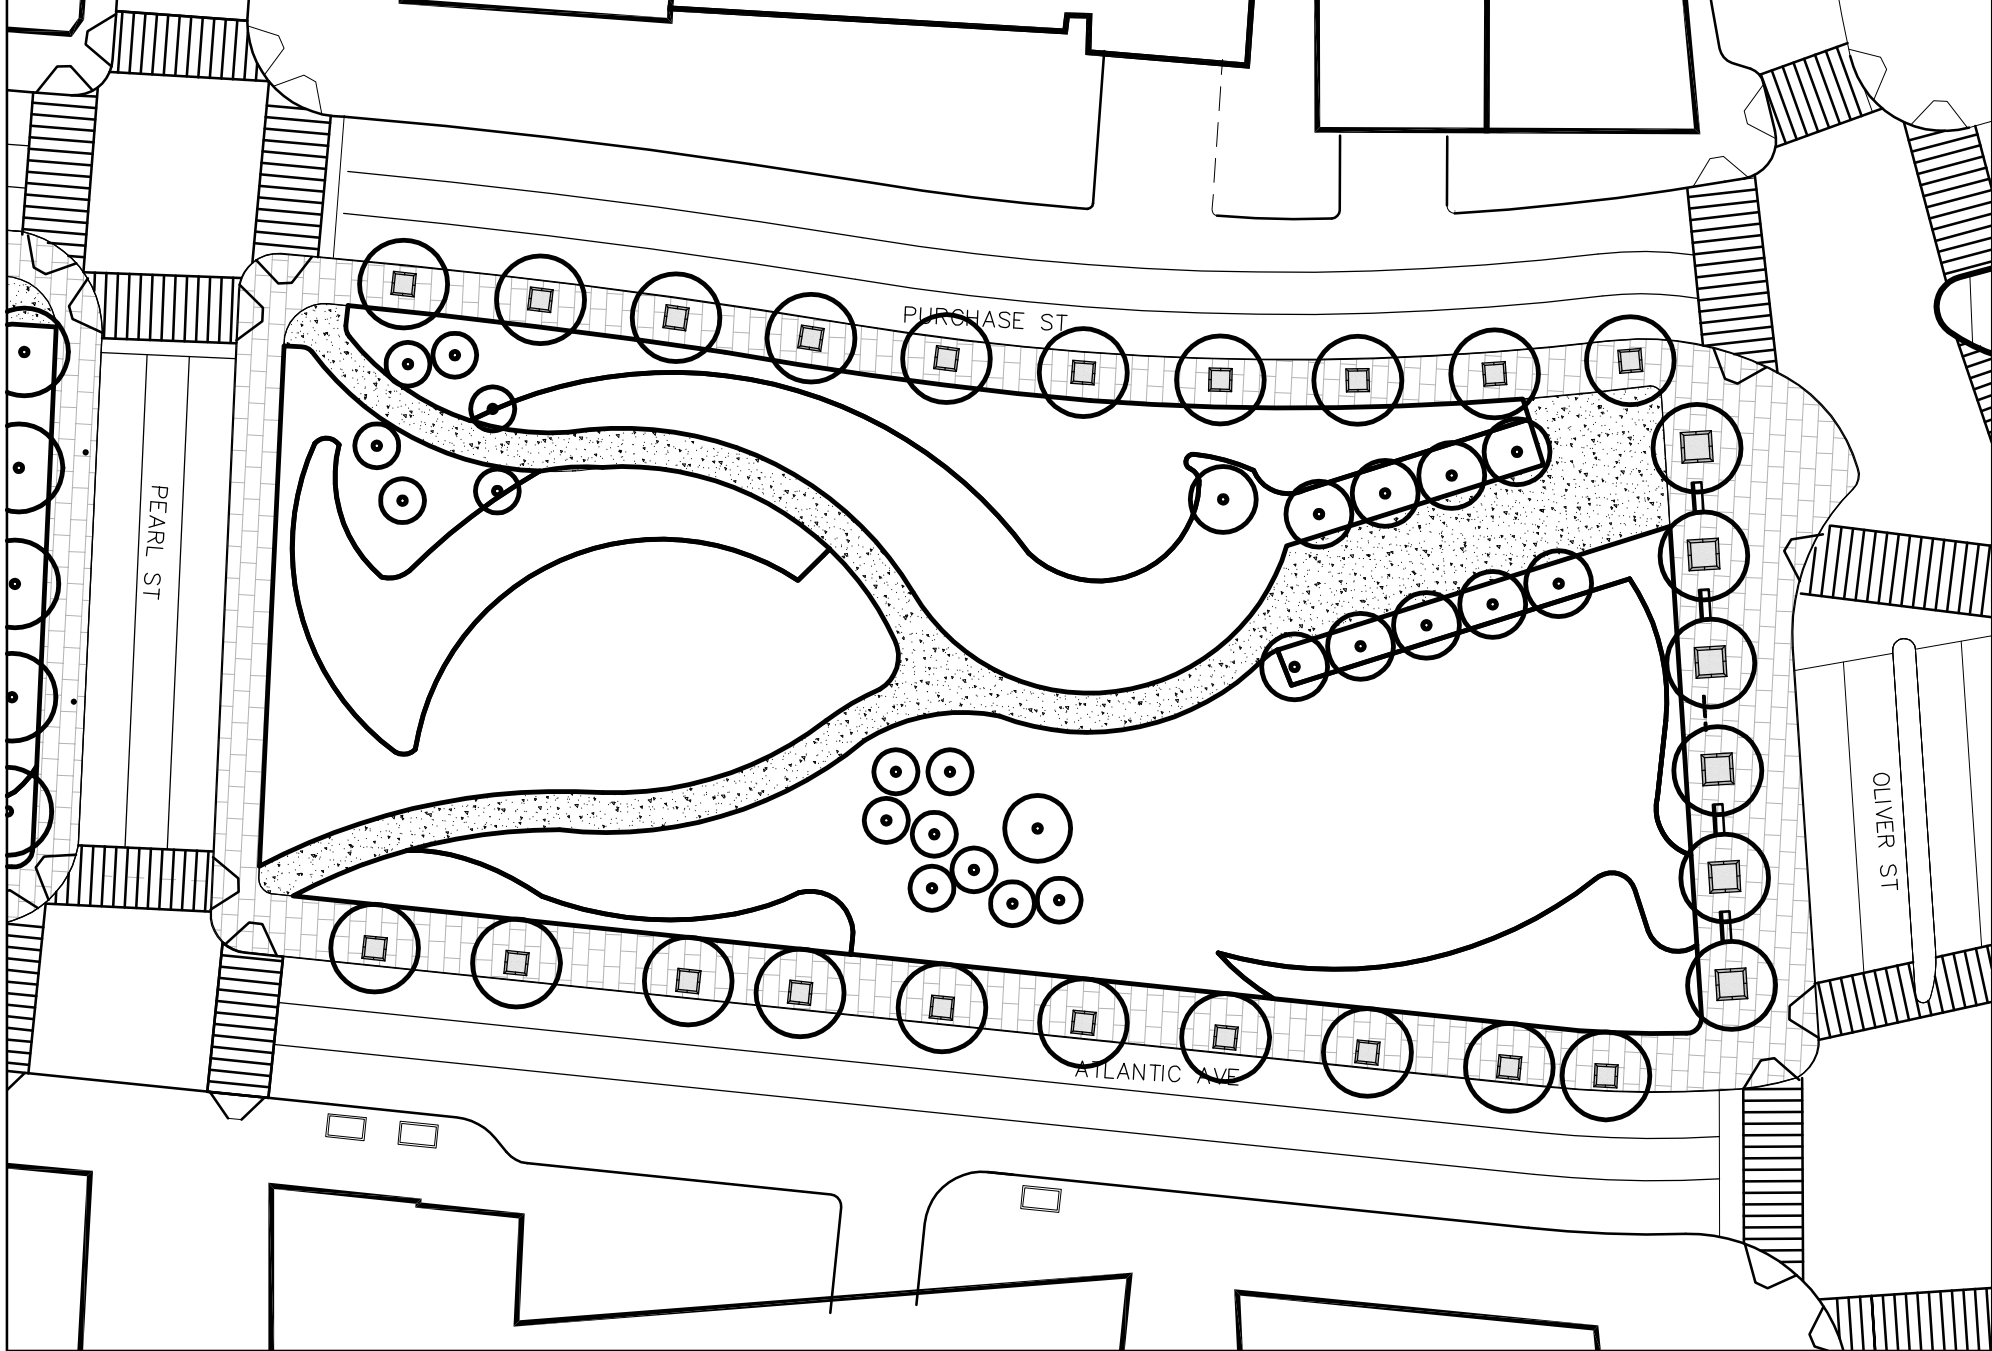

DATE:	
SCALE:	1" = 50'
PARCEL:	19
PROJECT:	

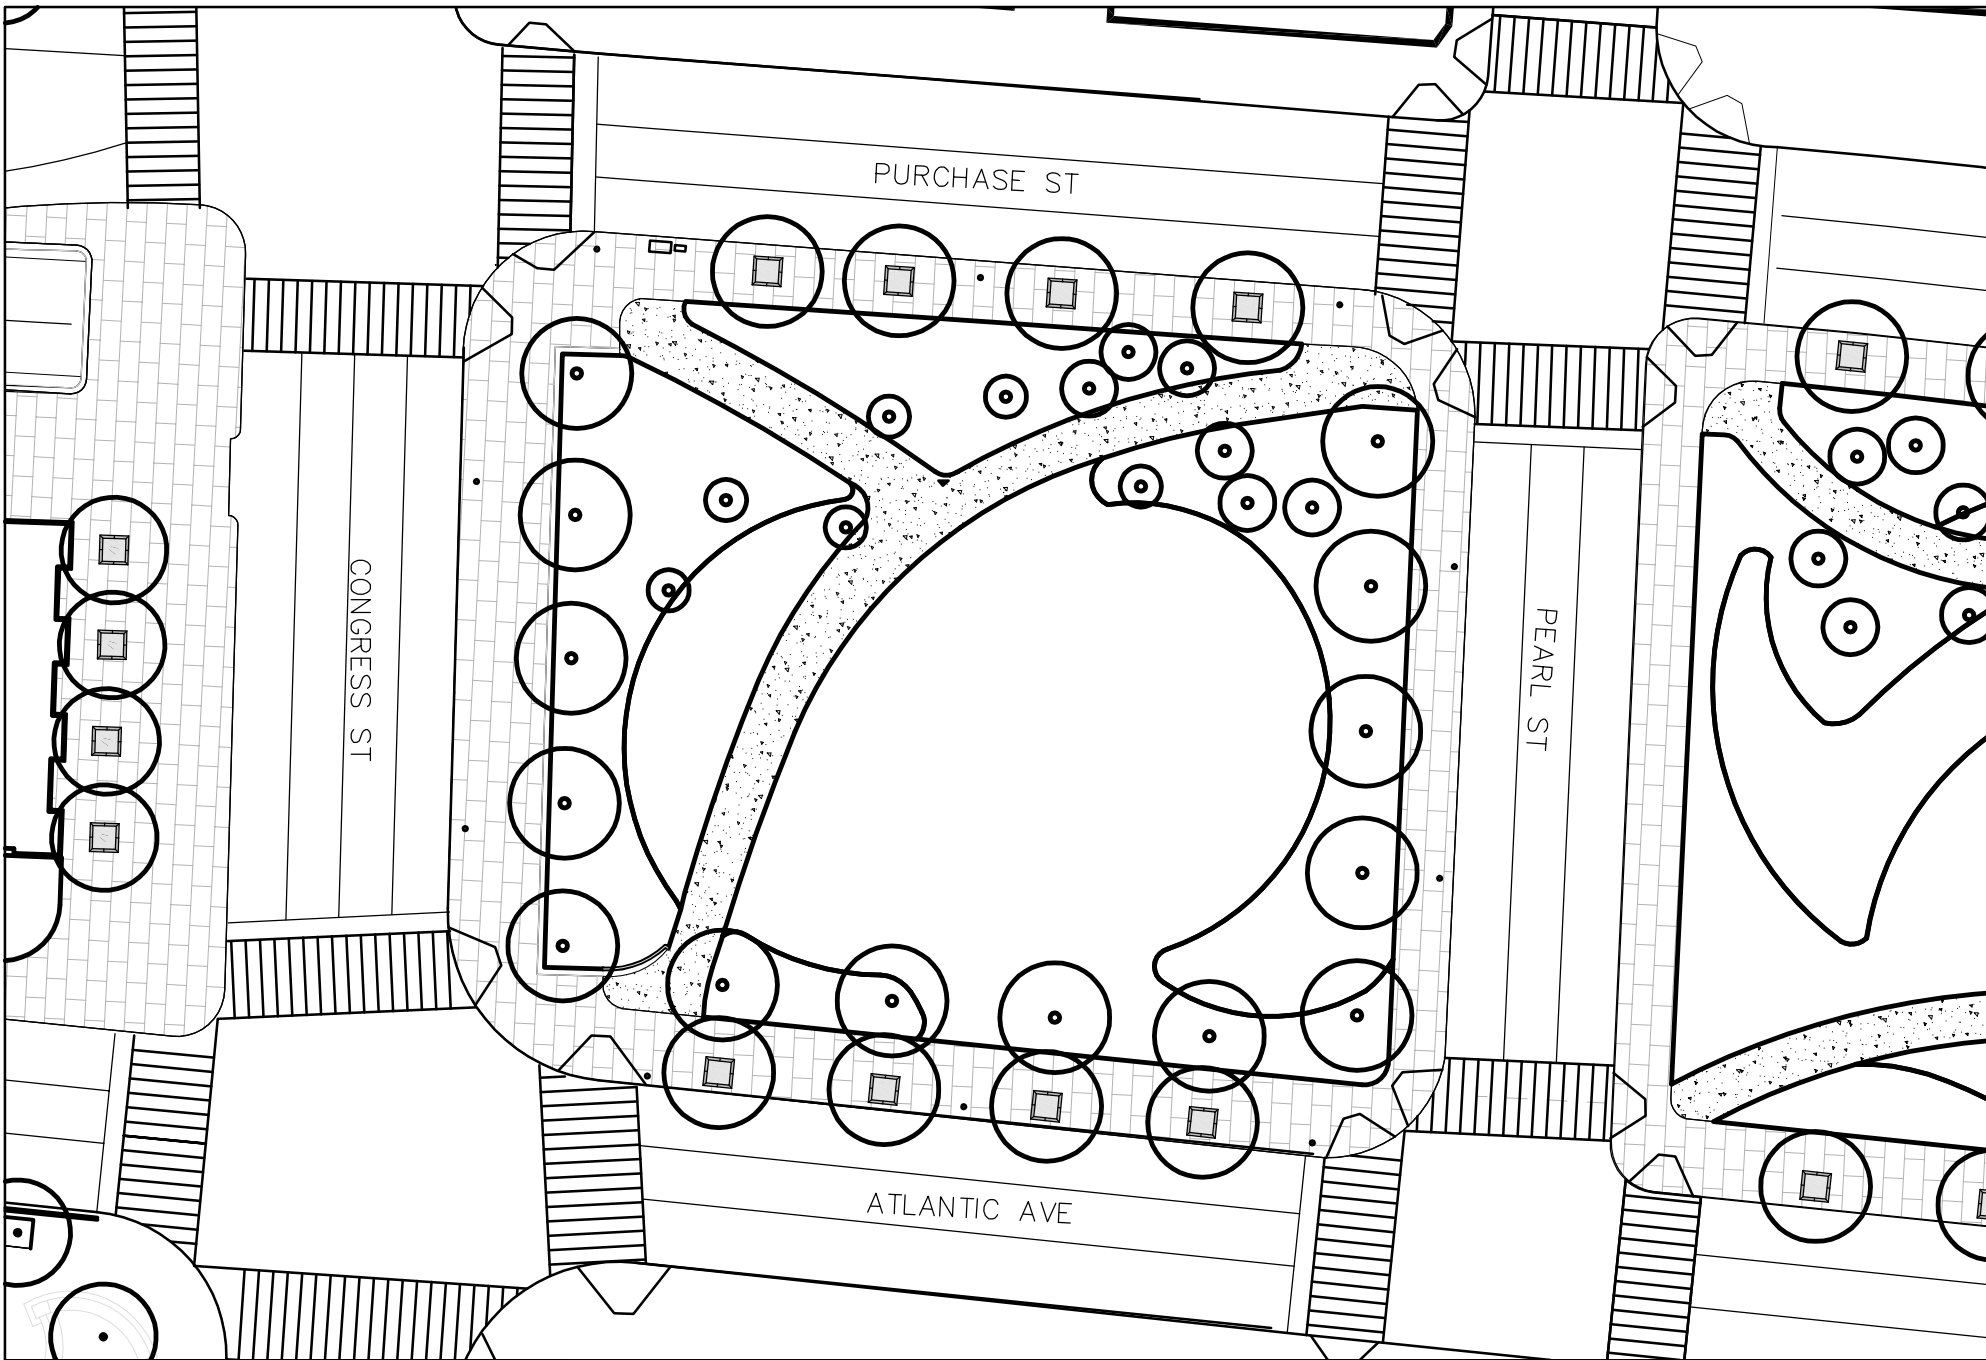

**THE
GREEN
WAY**

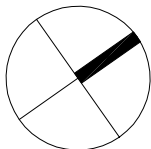

DATE:

SCALE:

1" = 40'

PARCEL:

21

PROJECT:

281 Purchase St.

- ★ = 4 STANDARD 120v OUTLETS (PANEL)
- ★ = 5 STANDARD 120v OUTLETS (PANEL)
- ★ = 2 STANDARD 120v OUTLETS

99 High St.


PURCHASE ST

SUMMER ST

CONGRESS ST

ATLANTIC AVE

THE
GREEN
WAY

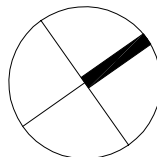

DATE:


SCALE:

1" = 80'


PARCEL:

22

PROJECT:

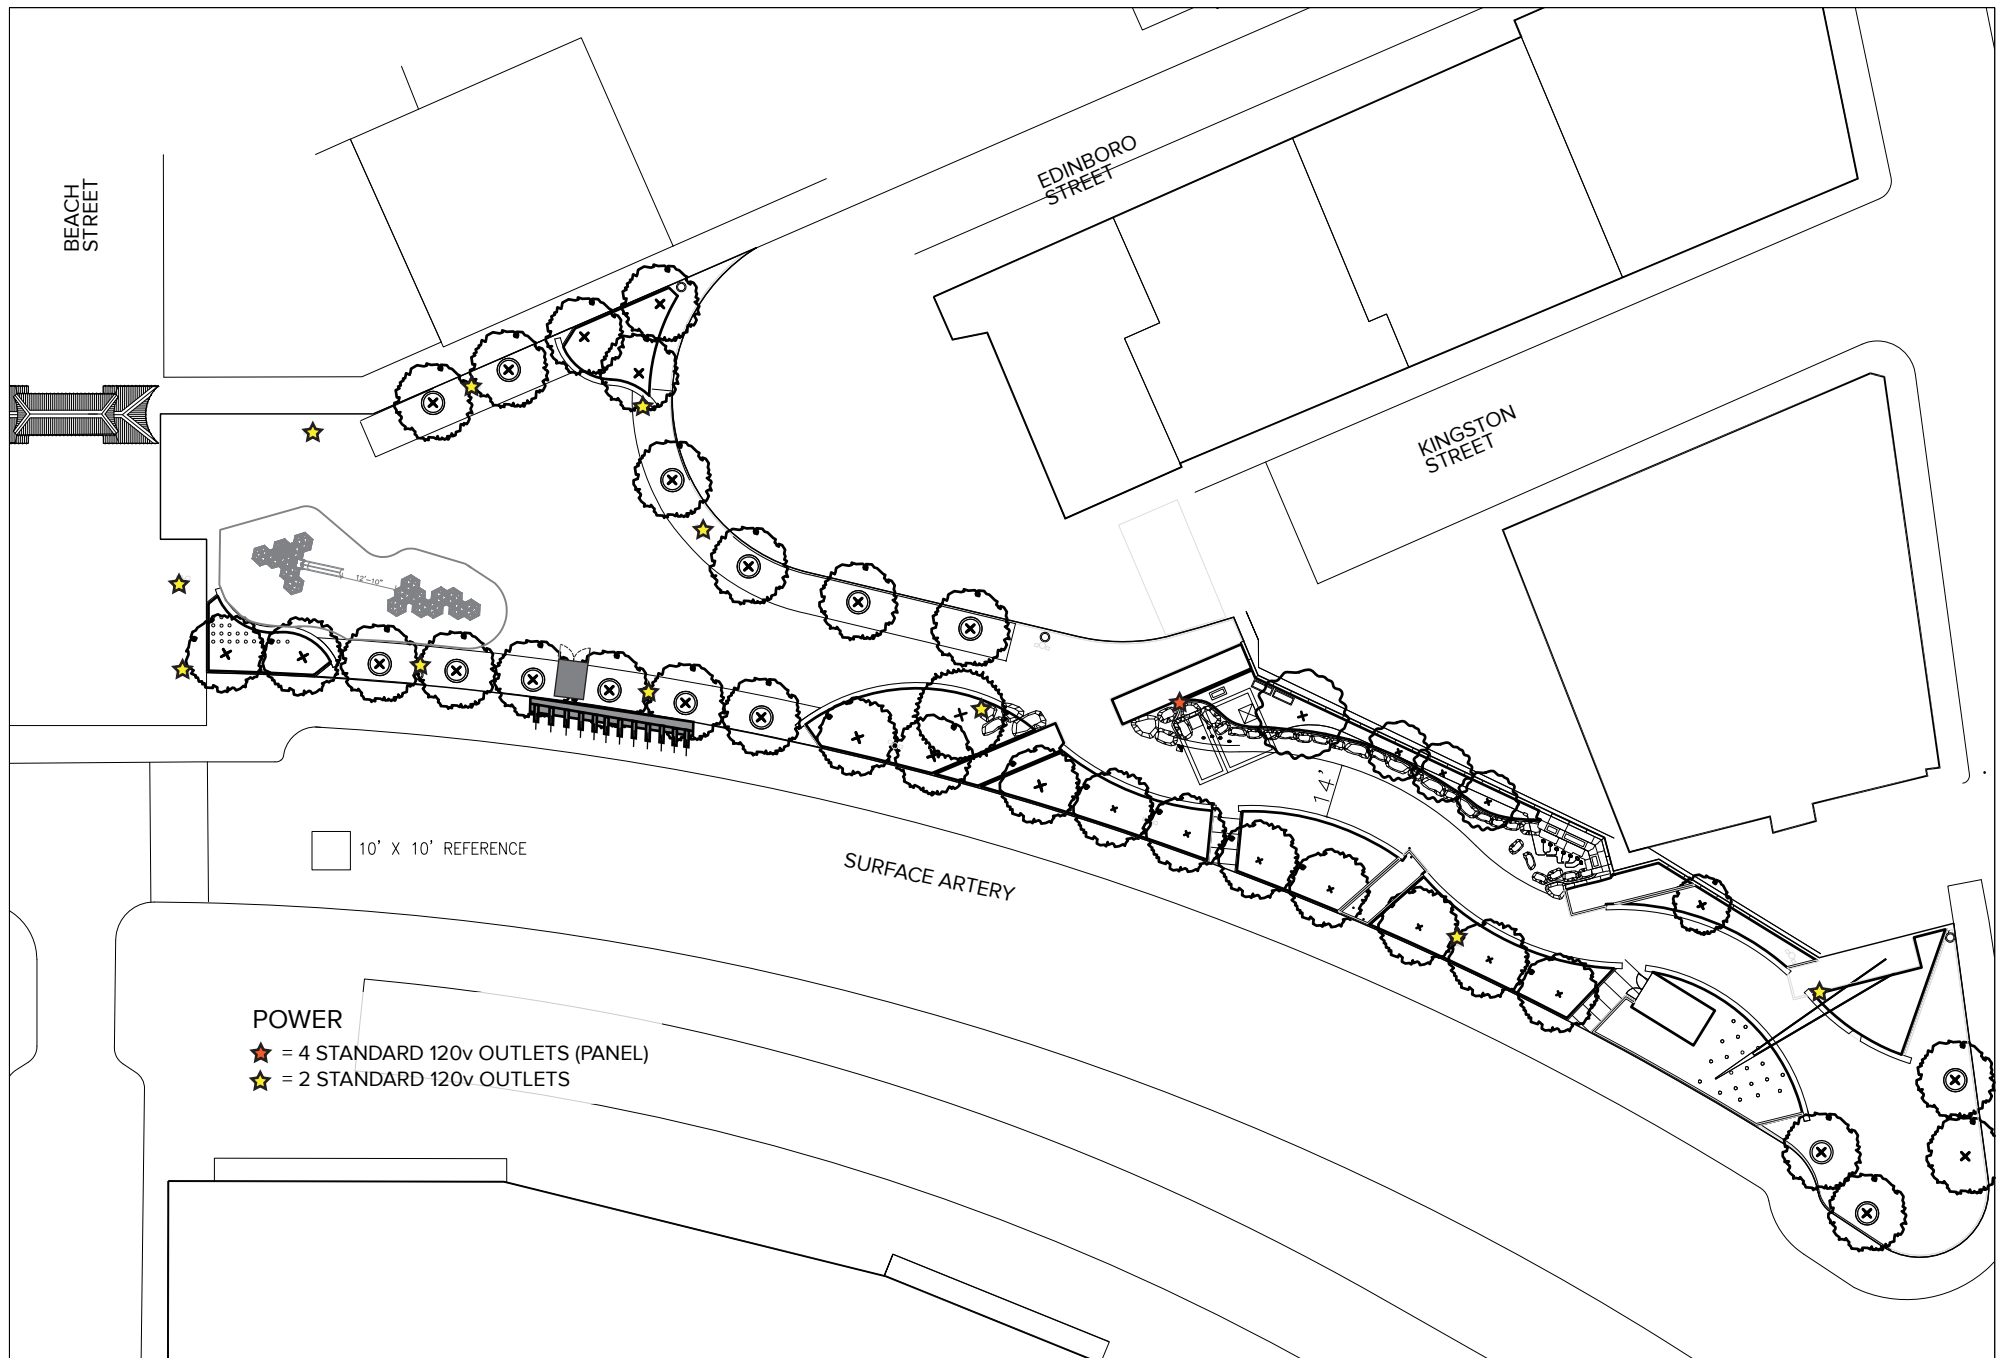

**THE
GREEN
WAY**

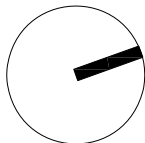

DATE:	
SCALE:	1" = 50'
PARCEL:	23b
PROJECT:	