




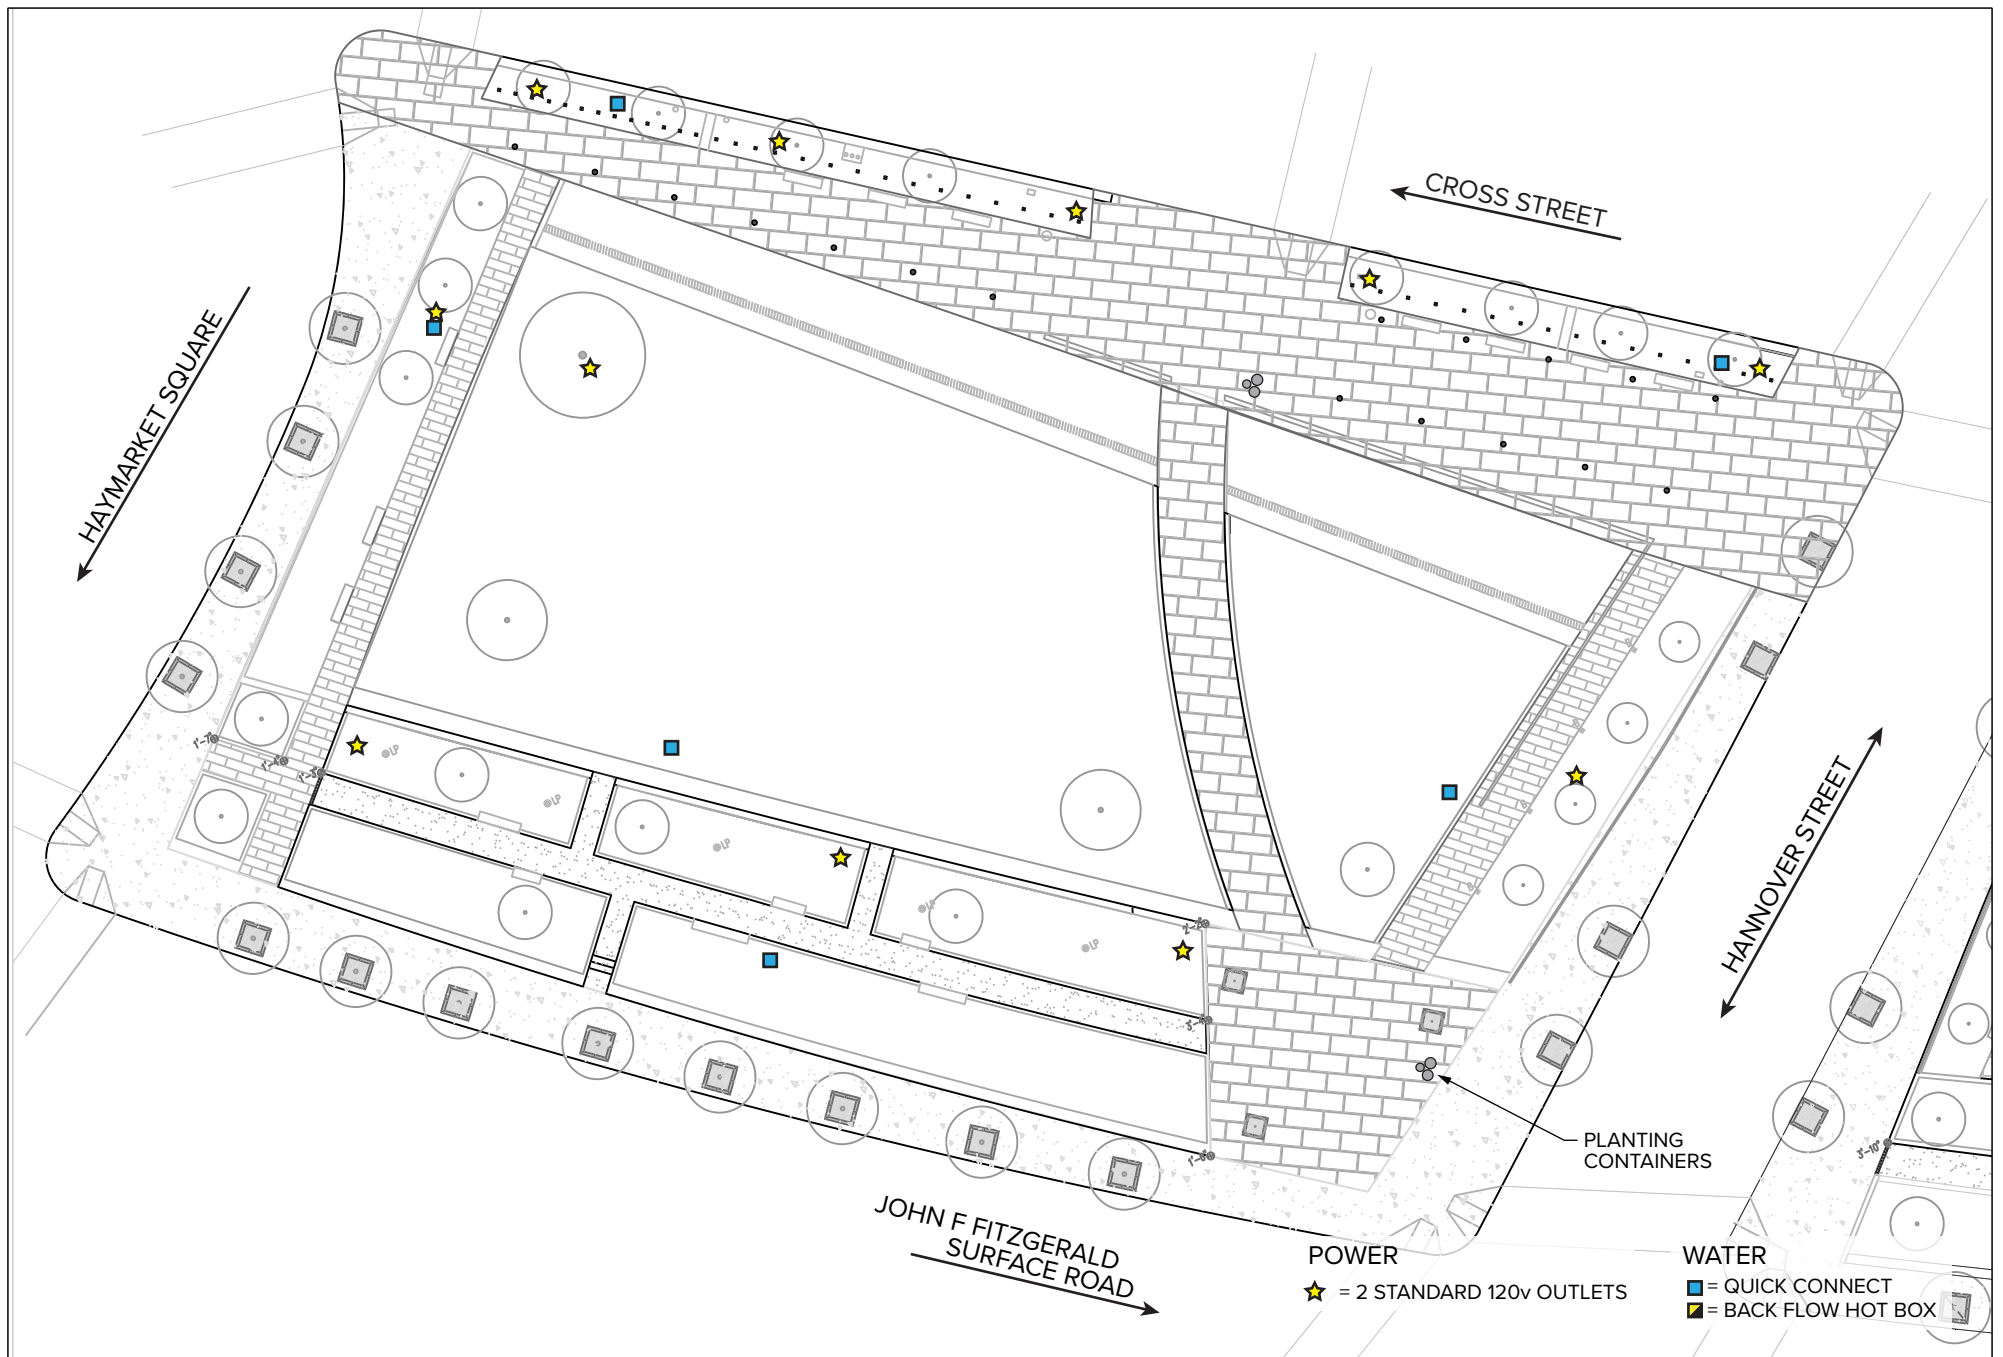

**THE
GREEN
WAY**

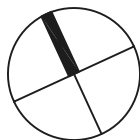

DATE:	
SCALE:	1" = 40'
PARCEL:	North End Park (P8)
PROJECT:	

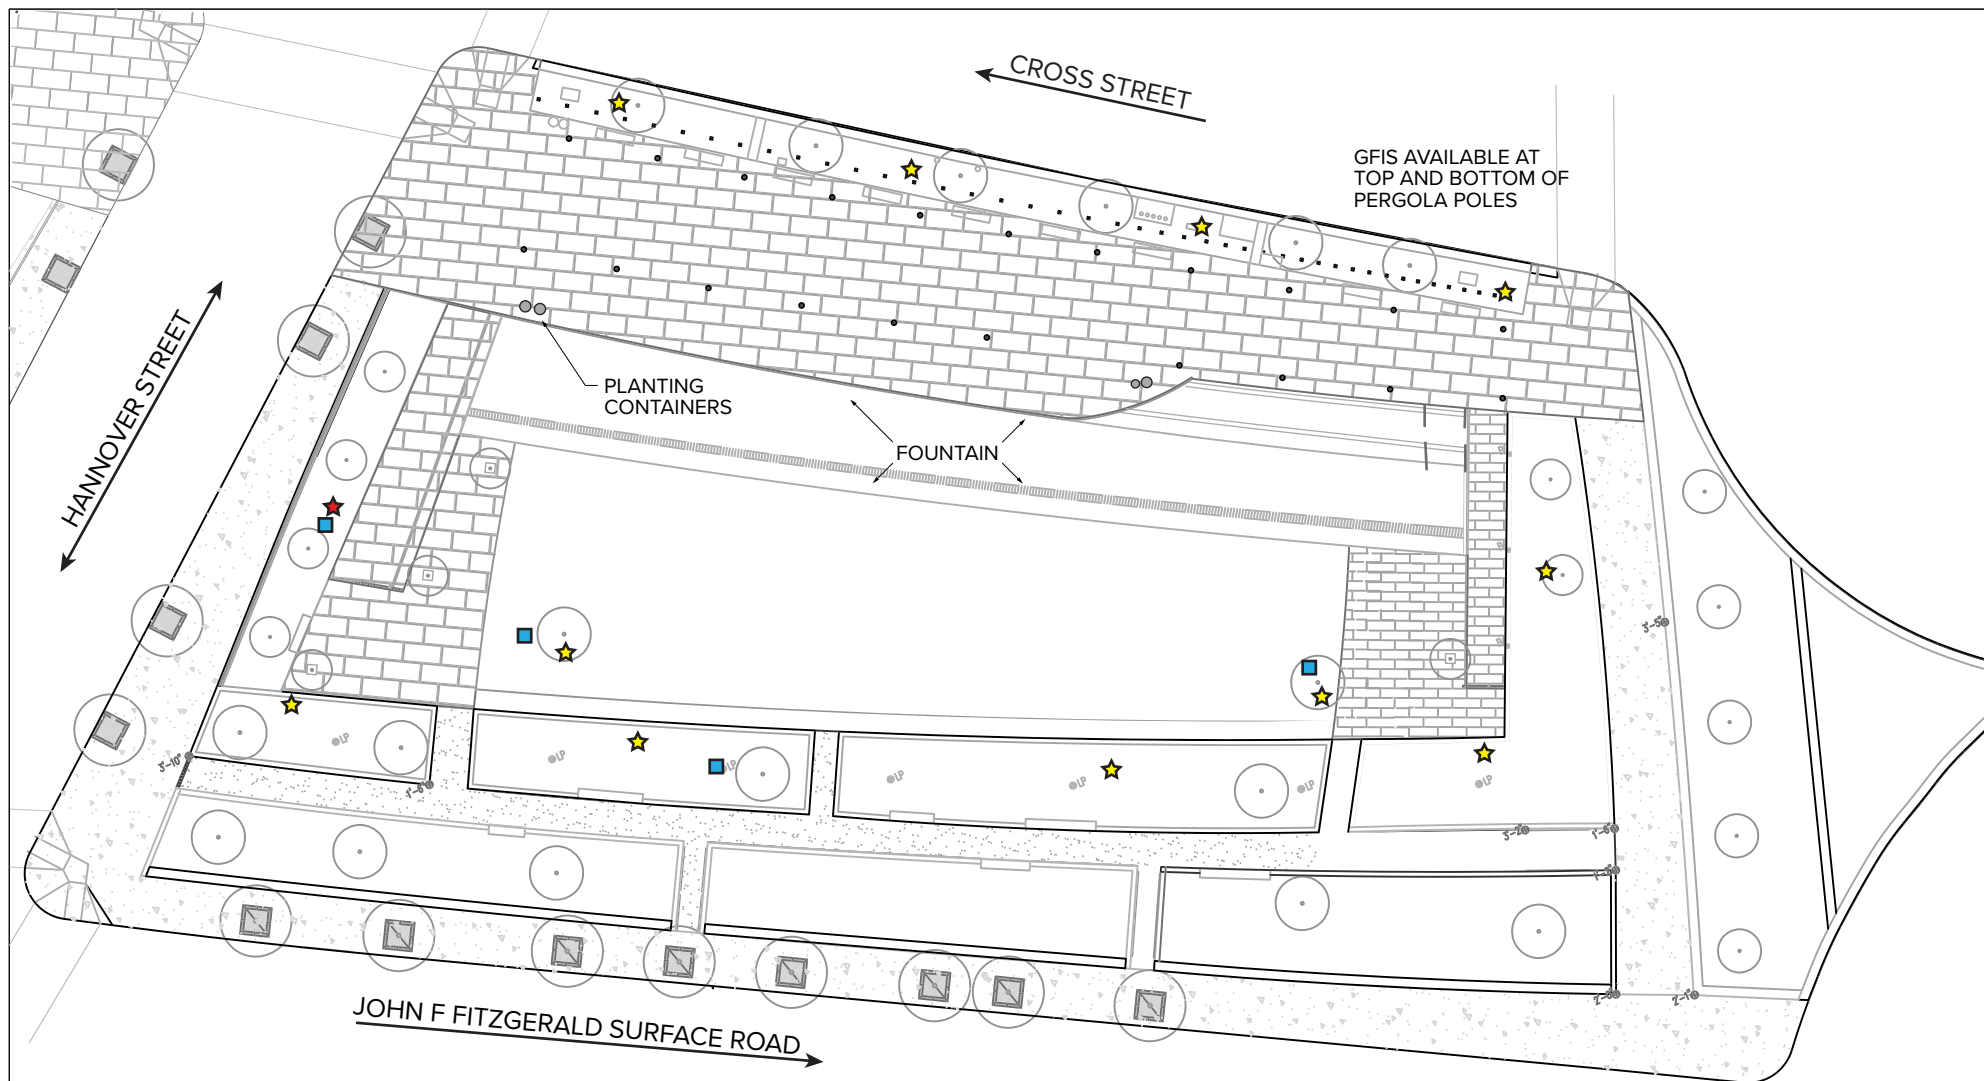


WATER

- = QUICK CONNECT
- = BACK FLOW HOT BOX

POWER

- ★ = 5 STANDARD 120v OUTLETS (PANEL)
- ★ = 1 STANDARD 120v OUTLET

**THE
GREEN
WAY**

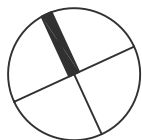

DATE:



SCALE:

PARCEL:


PROJECT:

1" = 40'


North End Park (P10)

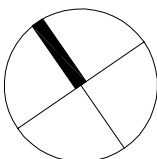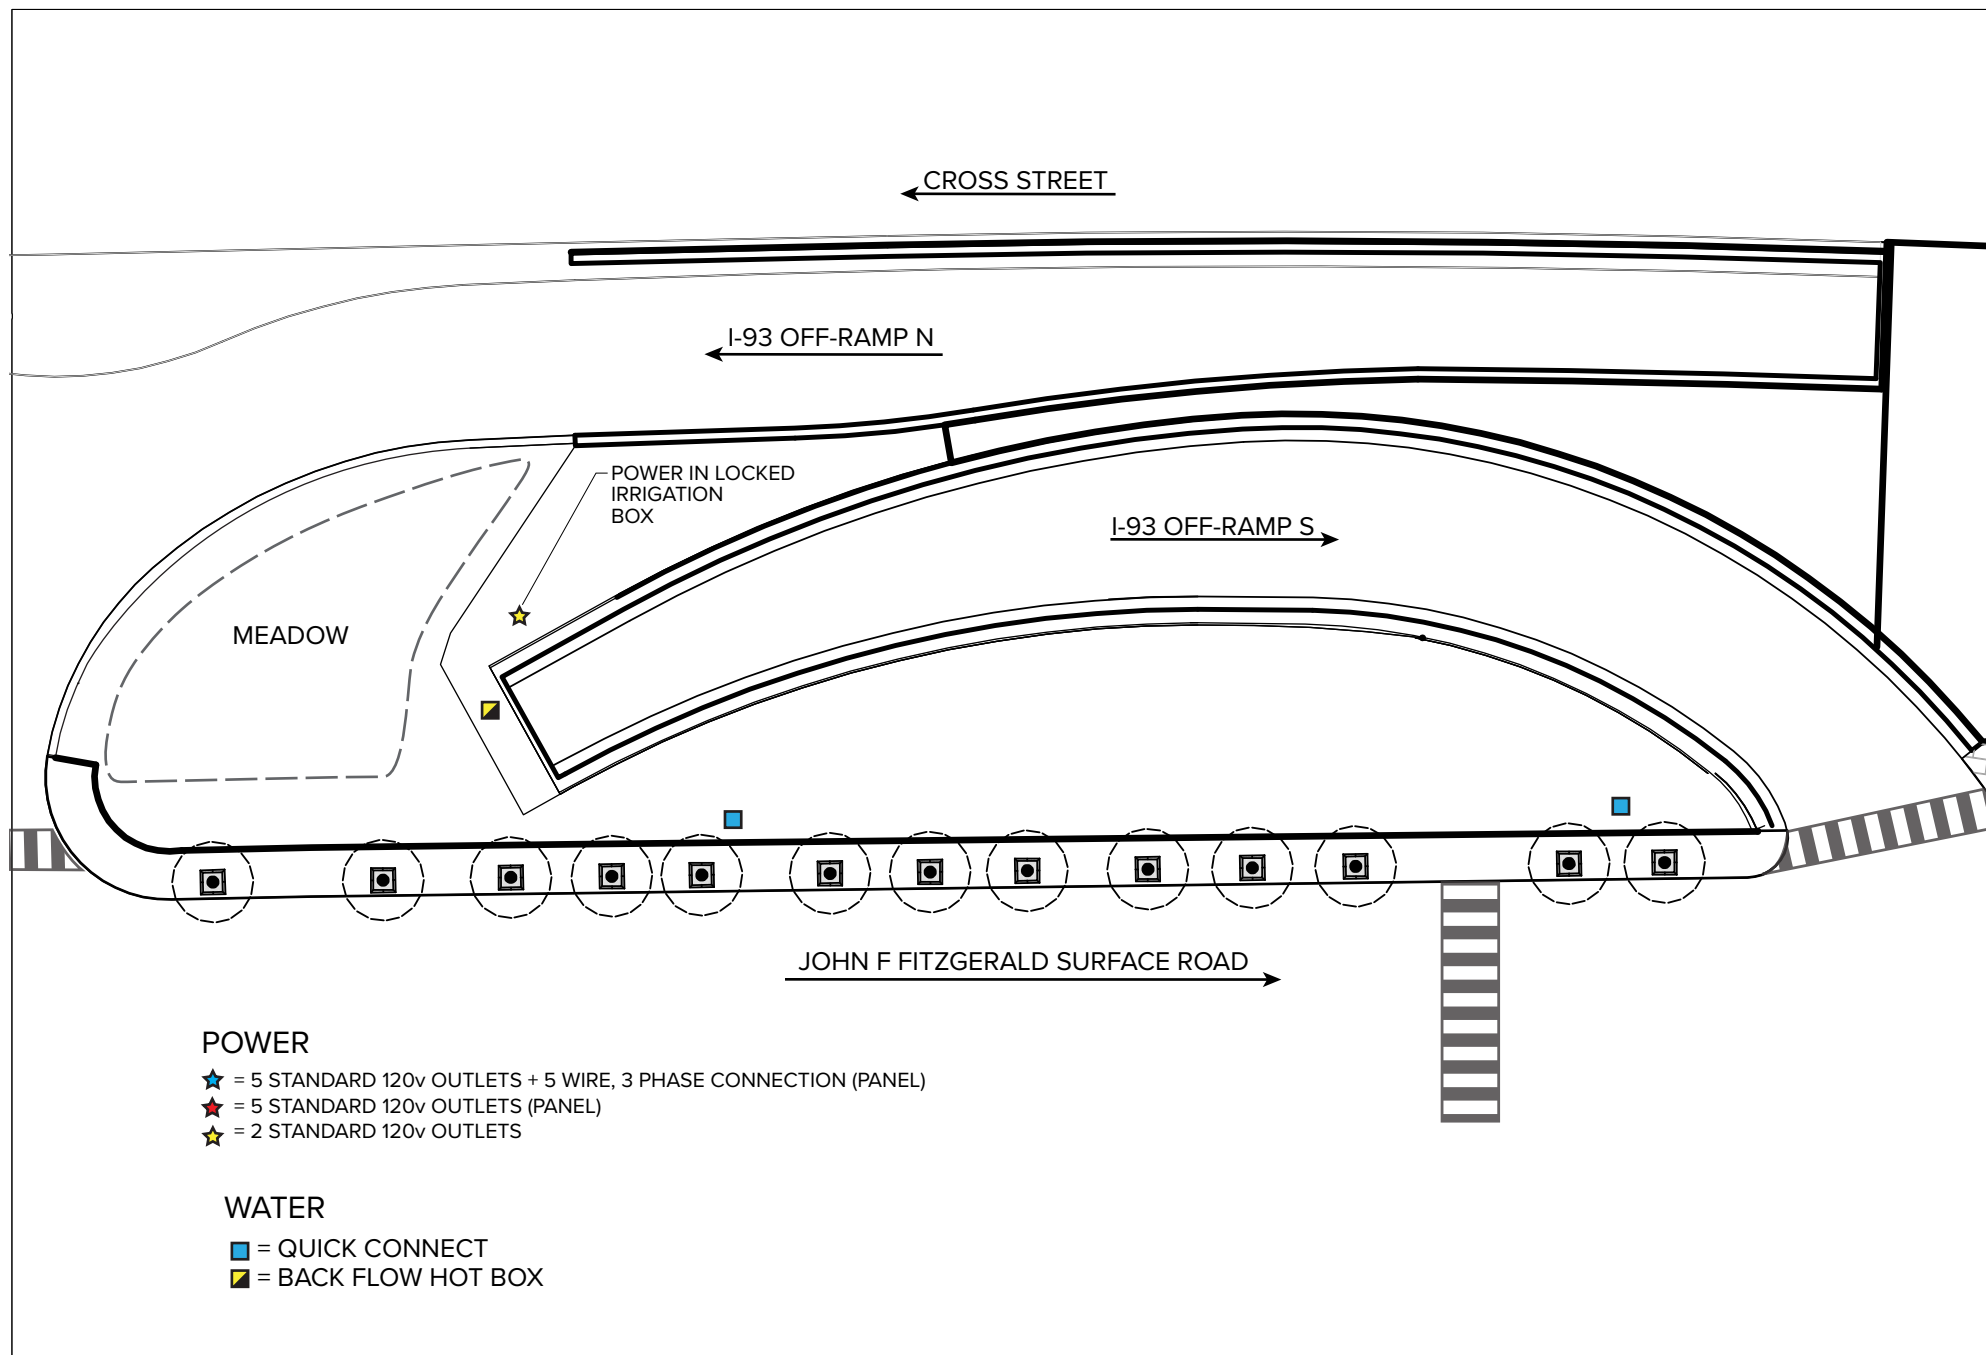

DATE:	
SCALE:	1" = 50'
PARCEL:	Parcel 12 (P12)
PROJECT:	

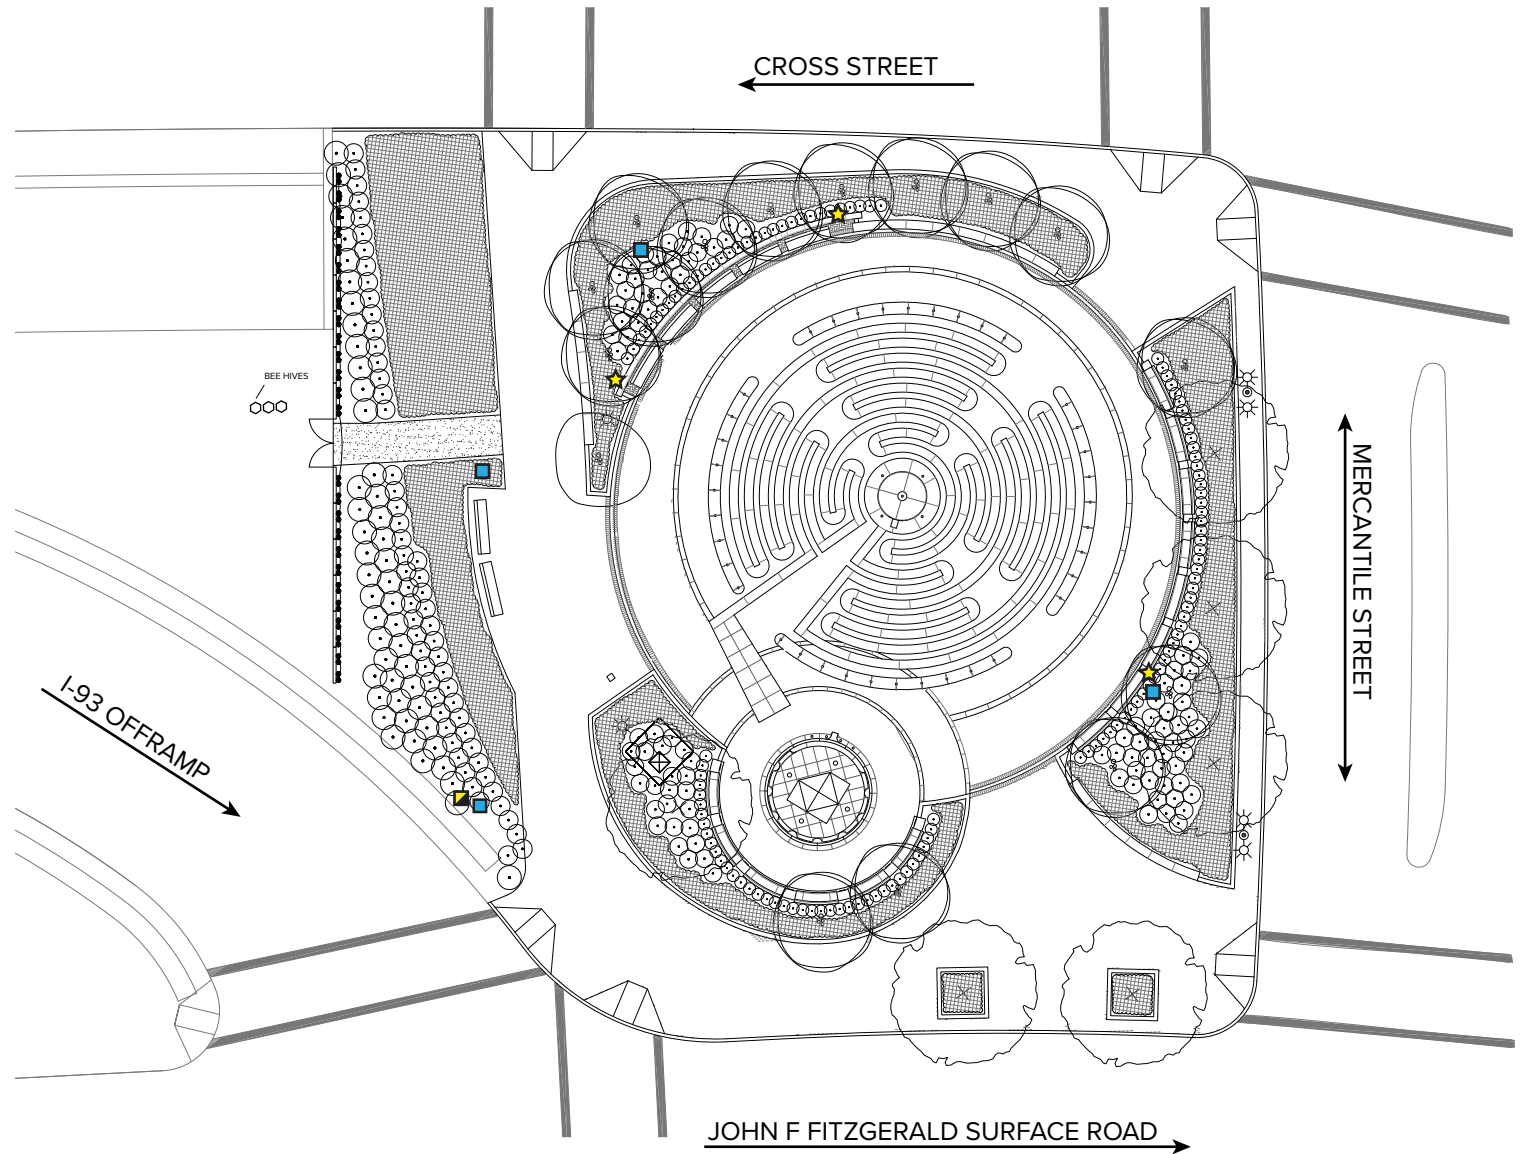

**THE
GREEN
WAY**

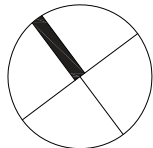

DATE:

SCALE:

PARCEL:

PROJECT:

1" = 30'


Armenian Heritage Park (P13)

POWER


- ★ = 5 STANDARD 120v OUTLETS + 5 WIRE, 3 PHASE CONNECTION (PANEL)
- ☆ = 2 STANDARD 120v OUTLETS
- ★ = SEE NOTE

WATER

- = QUICK CONNECT
- = BACK FLOW BOX

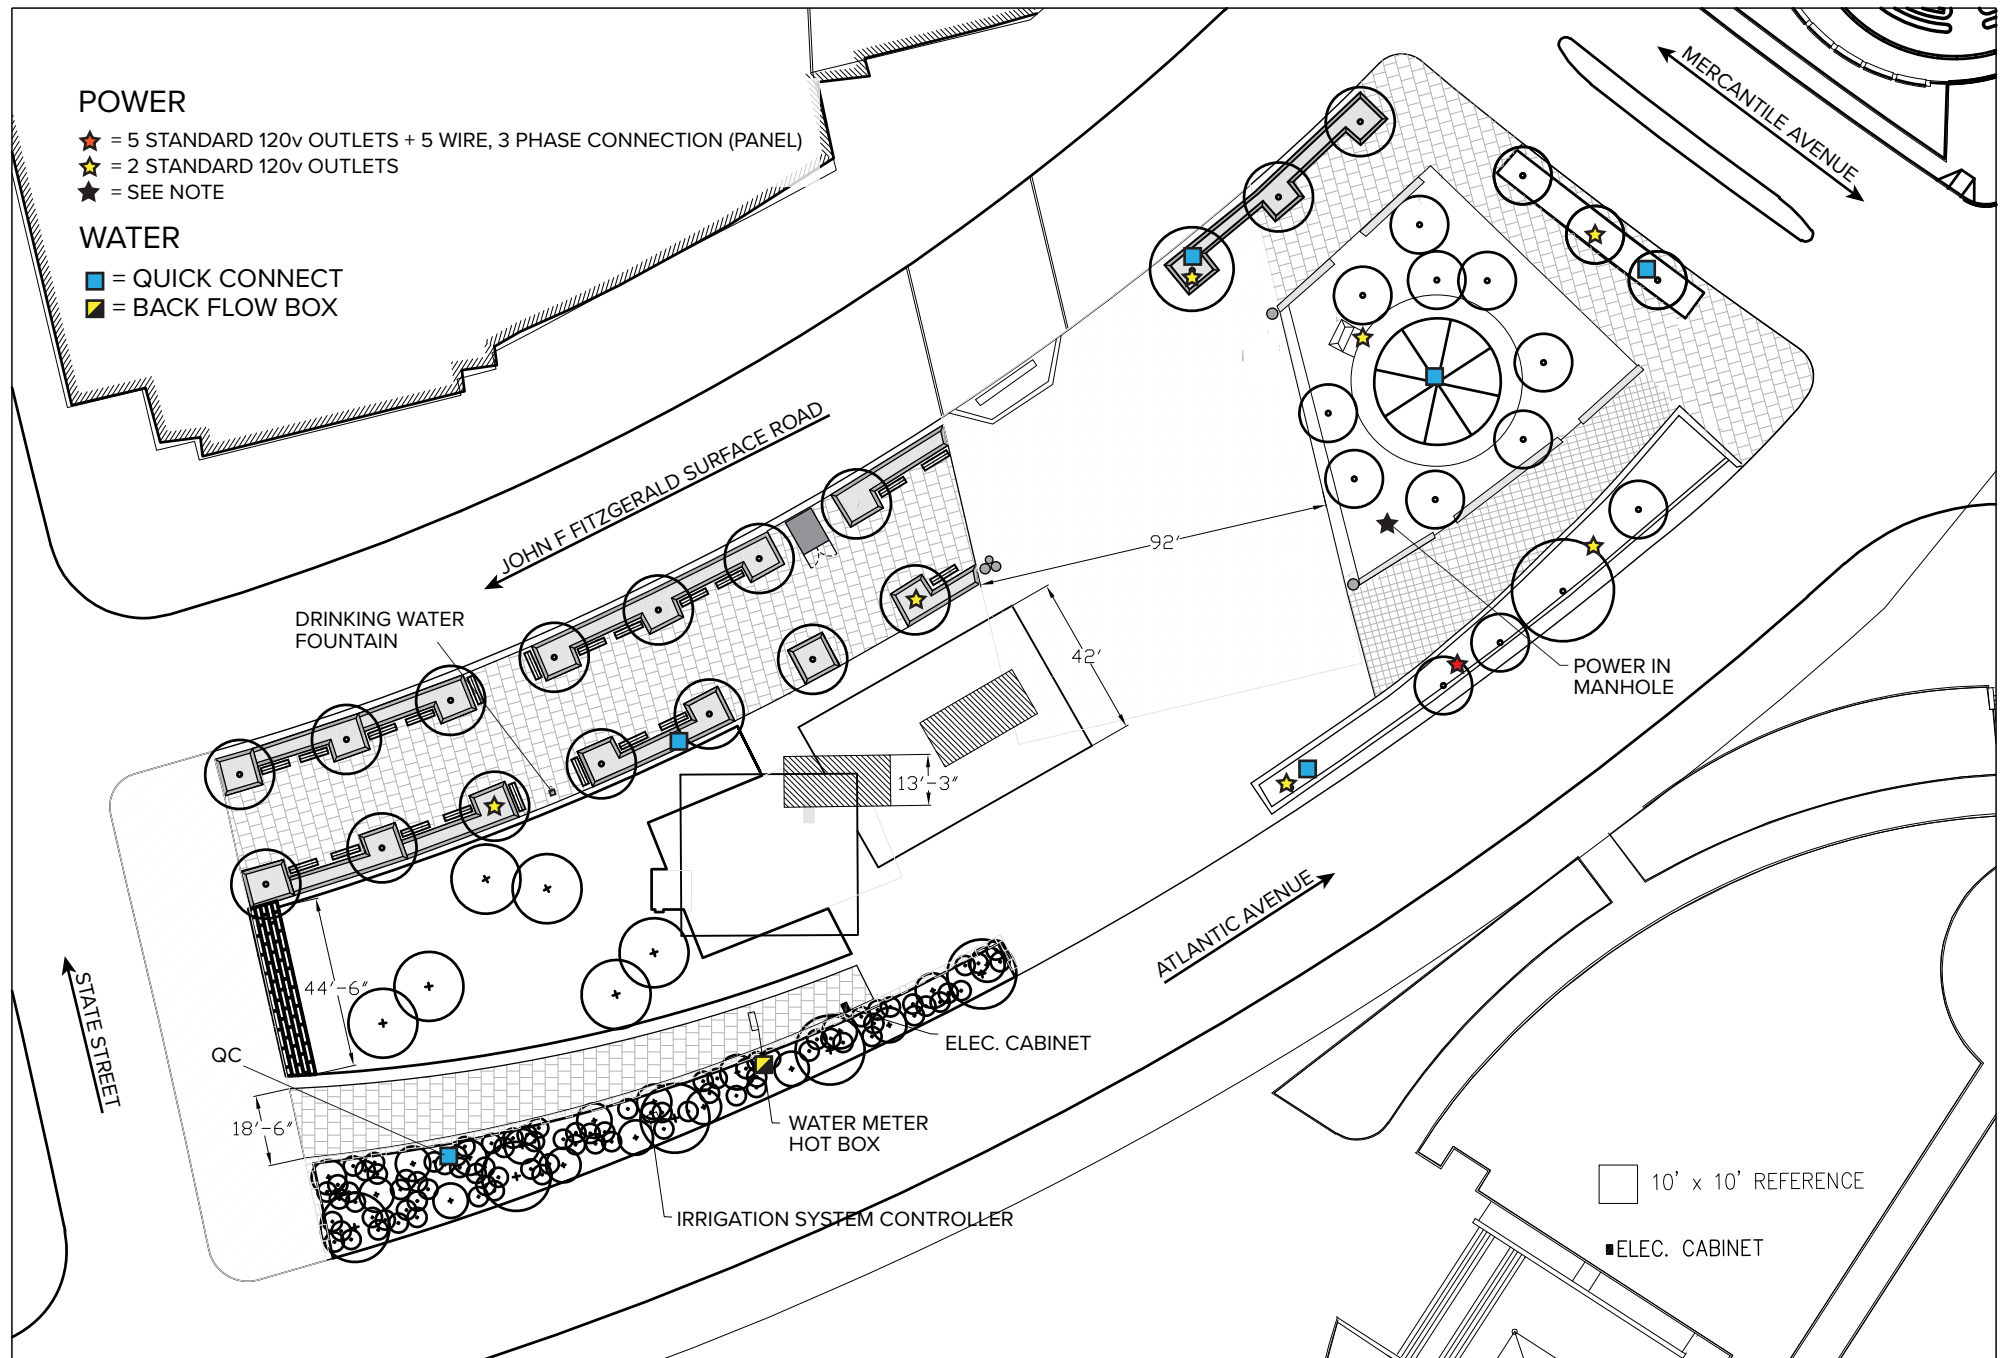

**THE
GREEN
WAY**

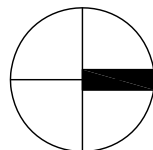

DATE:



SCALE:

PARCEL:



PROJECT:

1" = 50'


Wharf District Park - Greenway Carousel (P14)

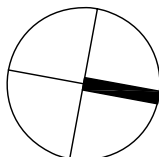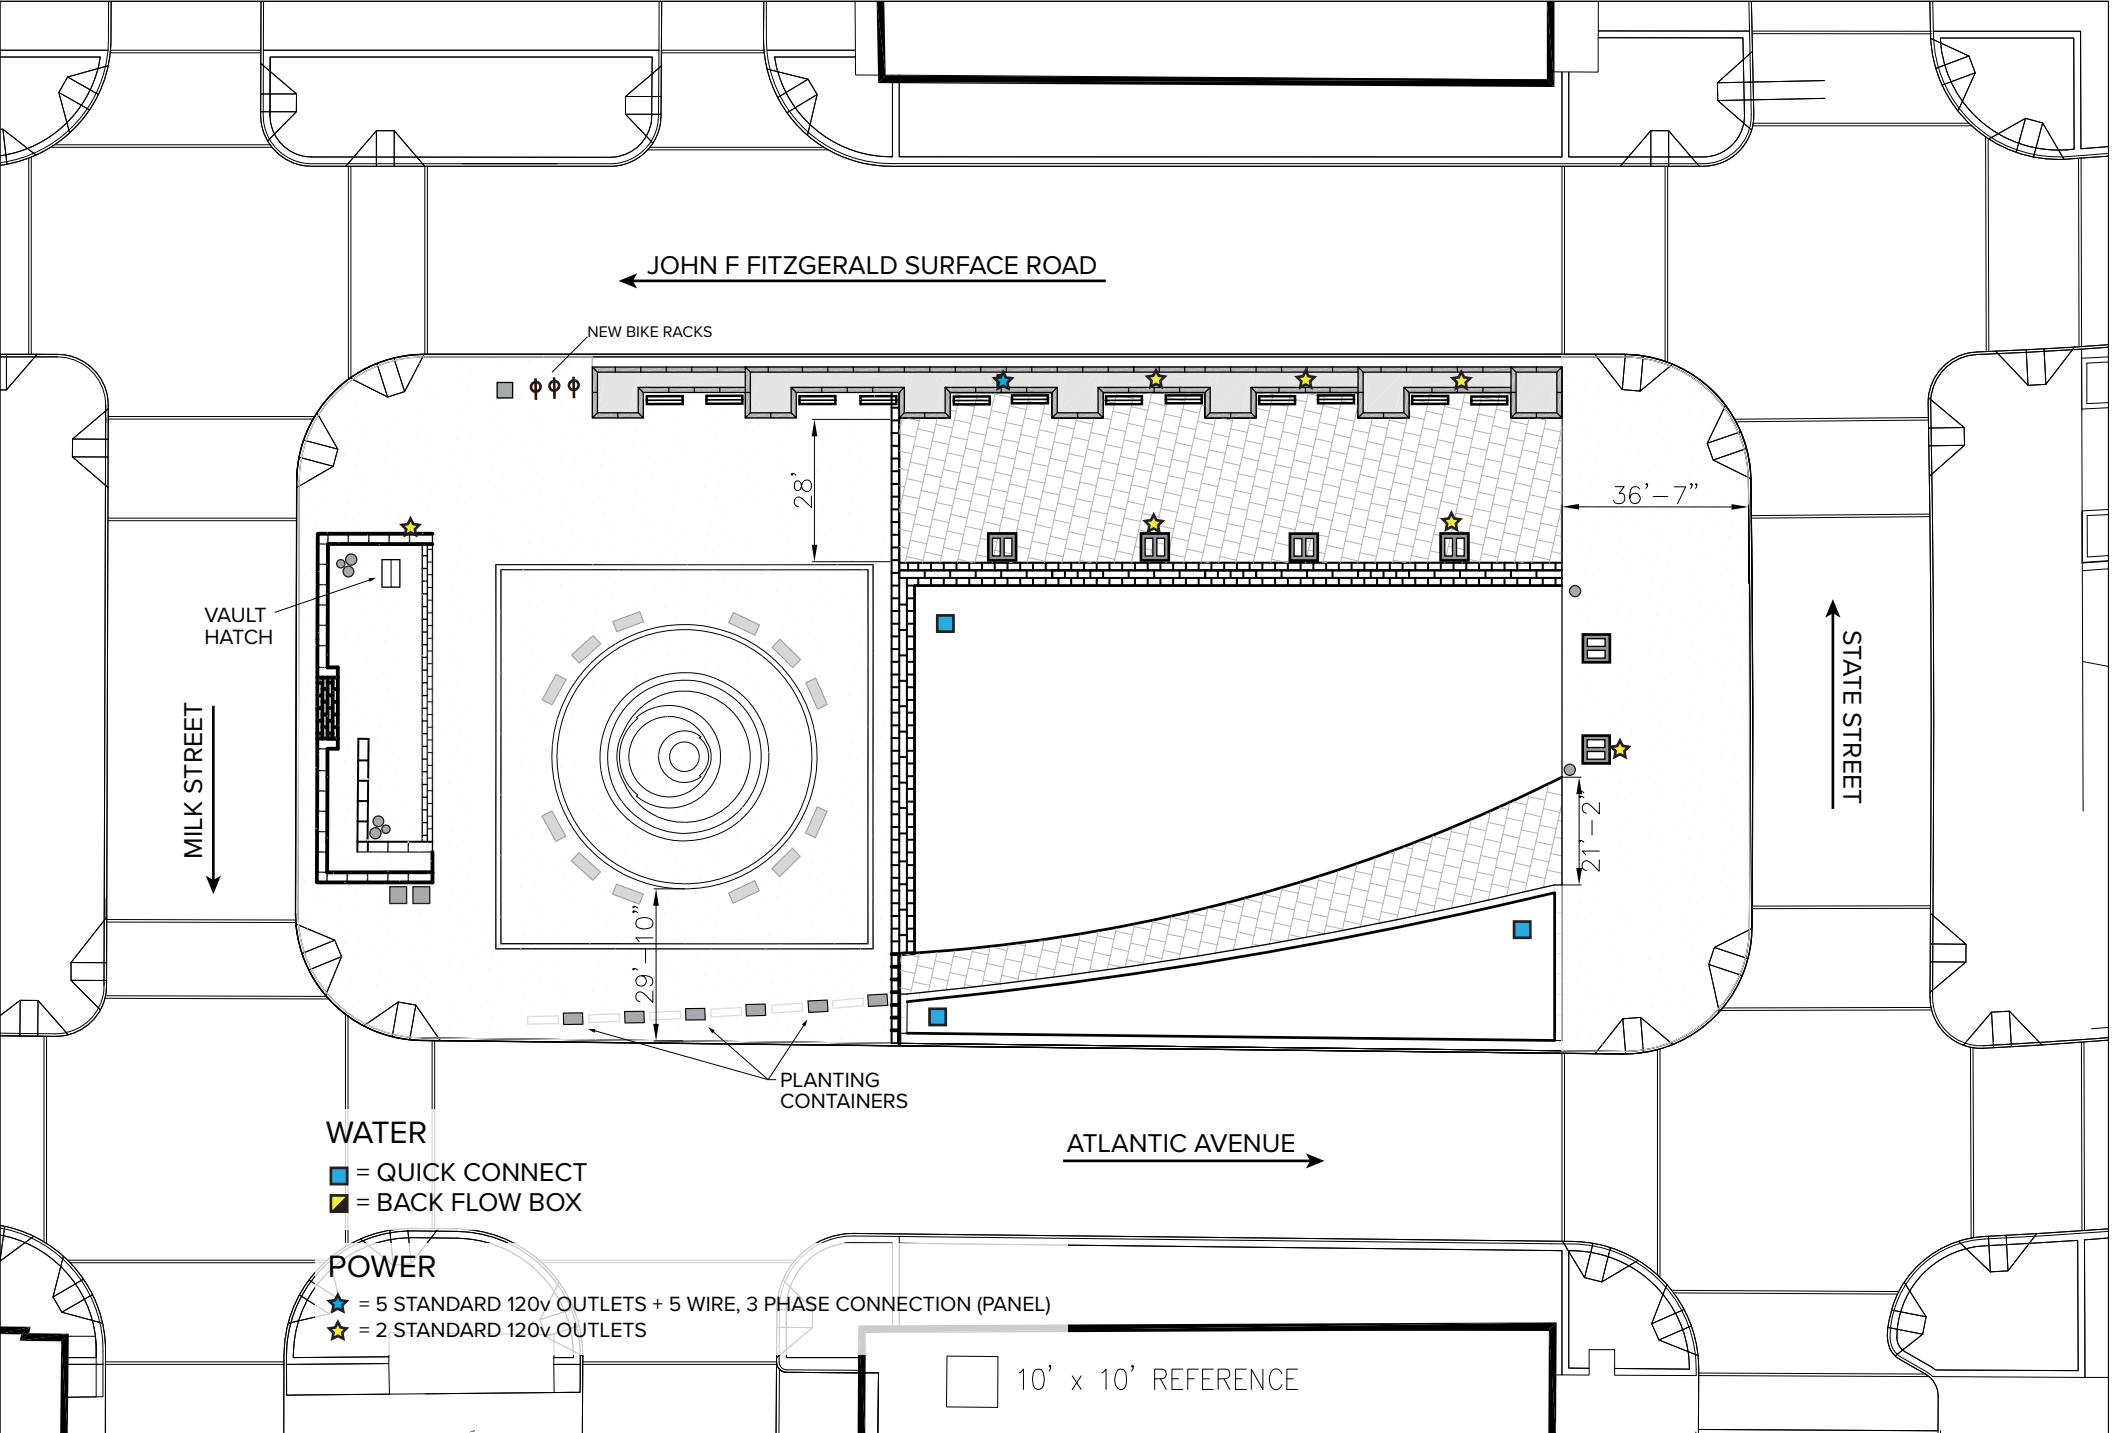

DATE:	
SCALE:	1" = 40'
PARCEL:	Wharf District Park - Rings Fountain (P15)
PROJECT:	

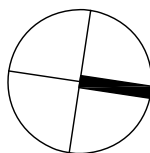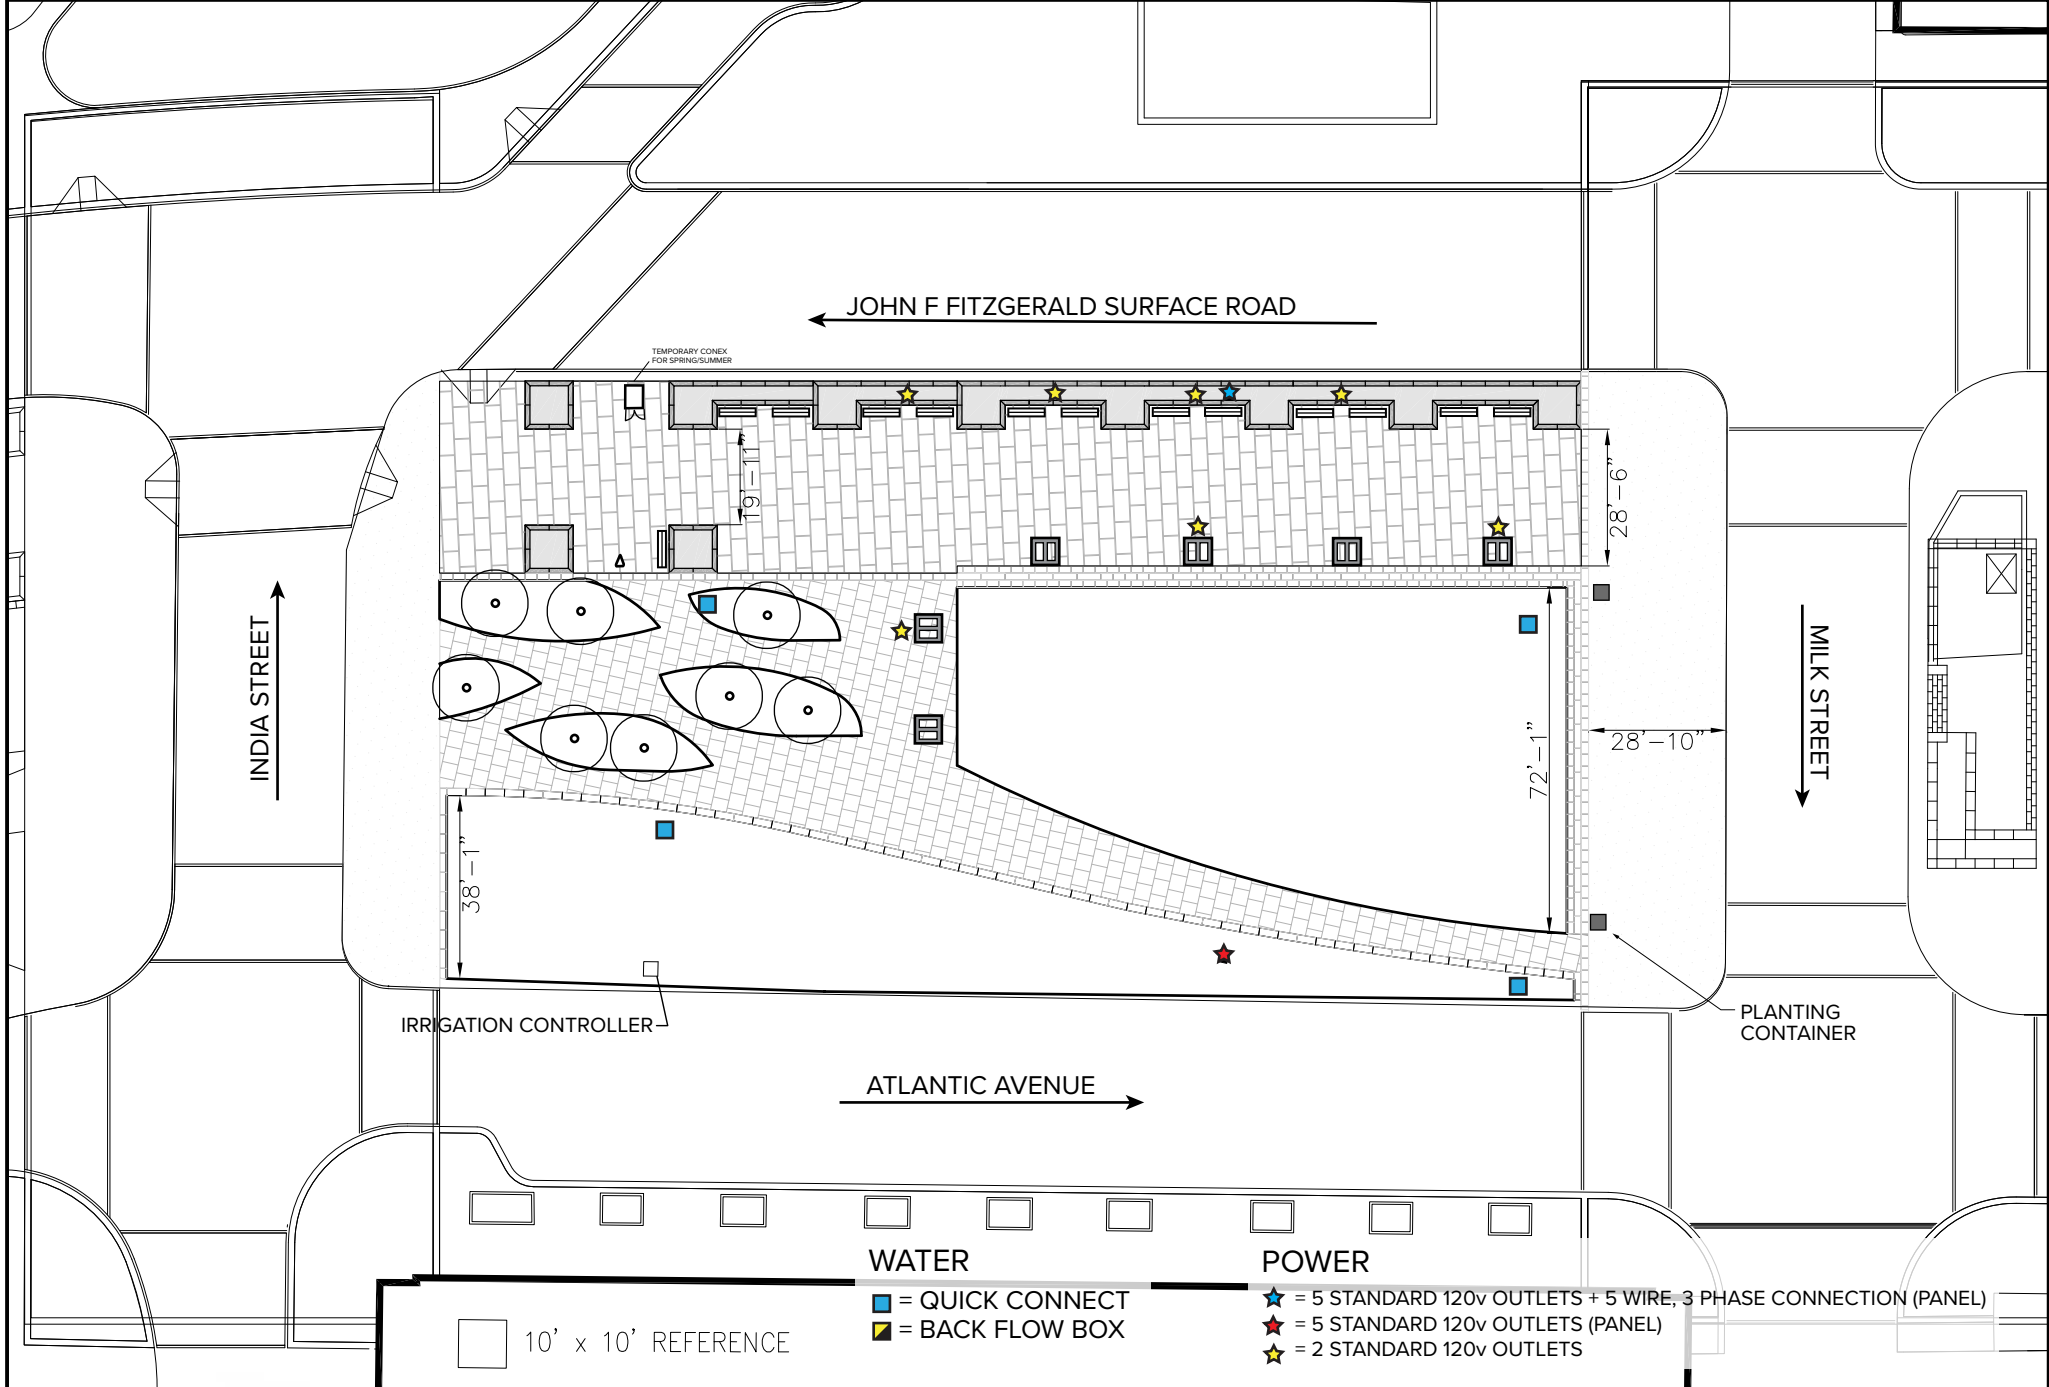

DATE:	
SCALE:	1" = 40'
PARCEL:	Wharf District Park (P16)
PROJECT:	

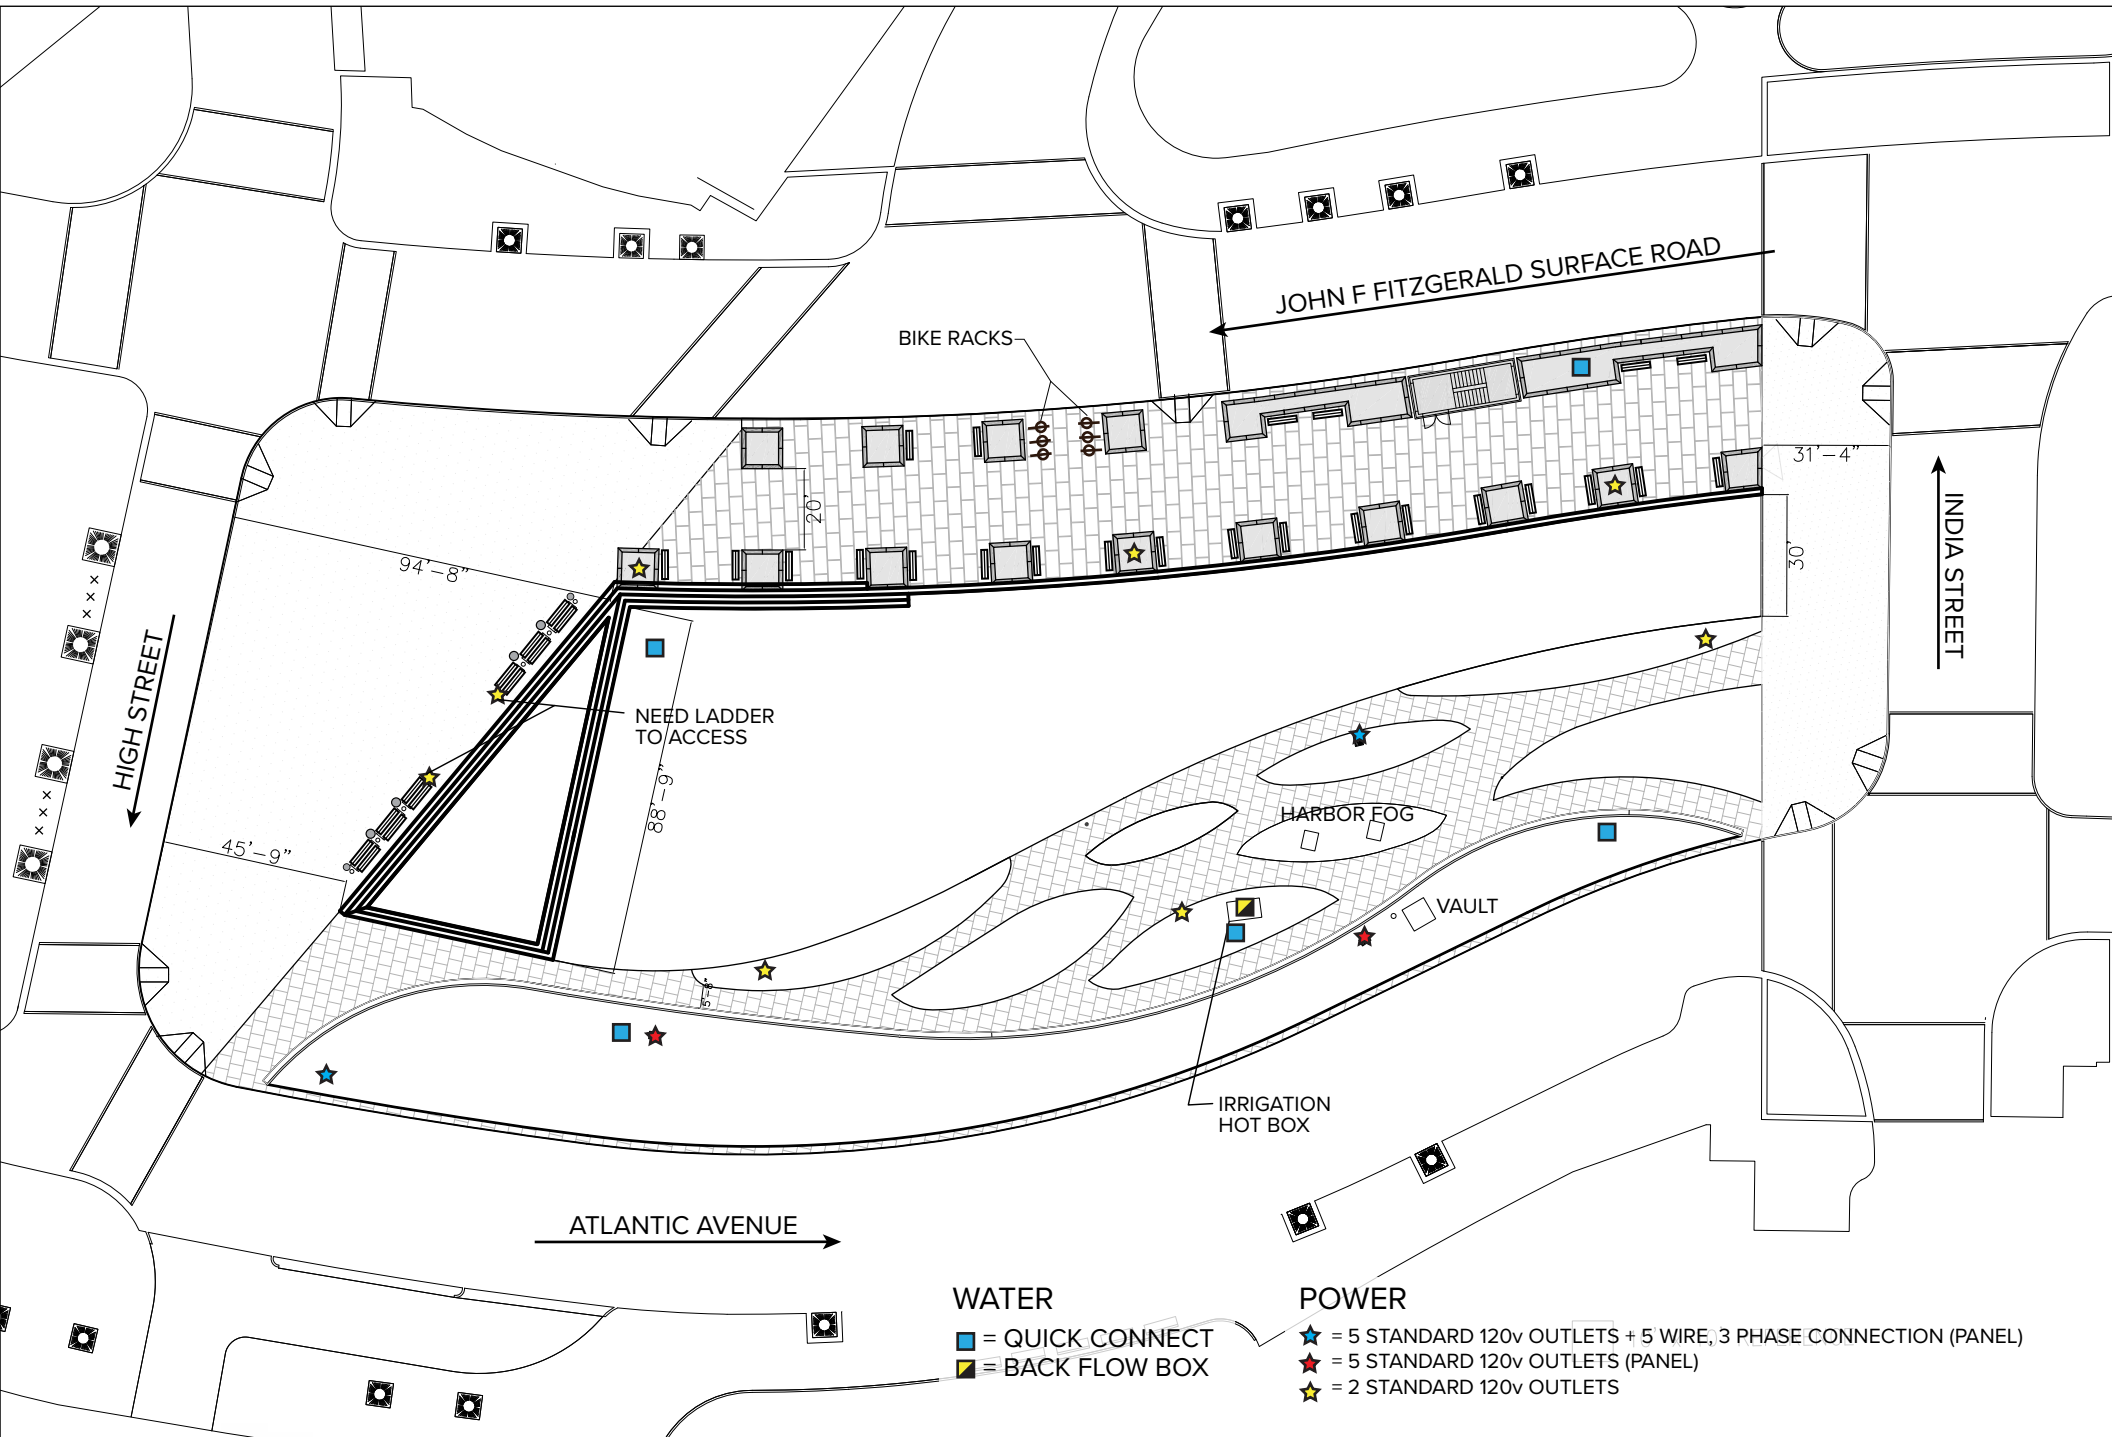


WATER

- = QUICK CONNECT
- = BACK FLOW BOX

POWER

- ★ = 5 STANDARD 120v OUTLETS + 5' WIRE, 3 PHASE CONNECTION (PANEL)
- ★ = 5 STANDARD 120v OUTLETS (PANEL)
- ★ = 2 STANDARD 120v OUTLETS

**THE
GREEN
WAY**

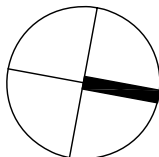

DATE:


SCALE:

PARCEL:


PROJECT:

1" = 50'

Wharf District Park (P17)

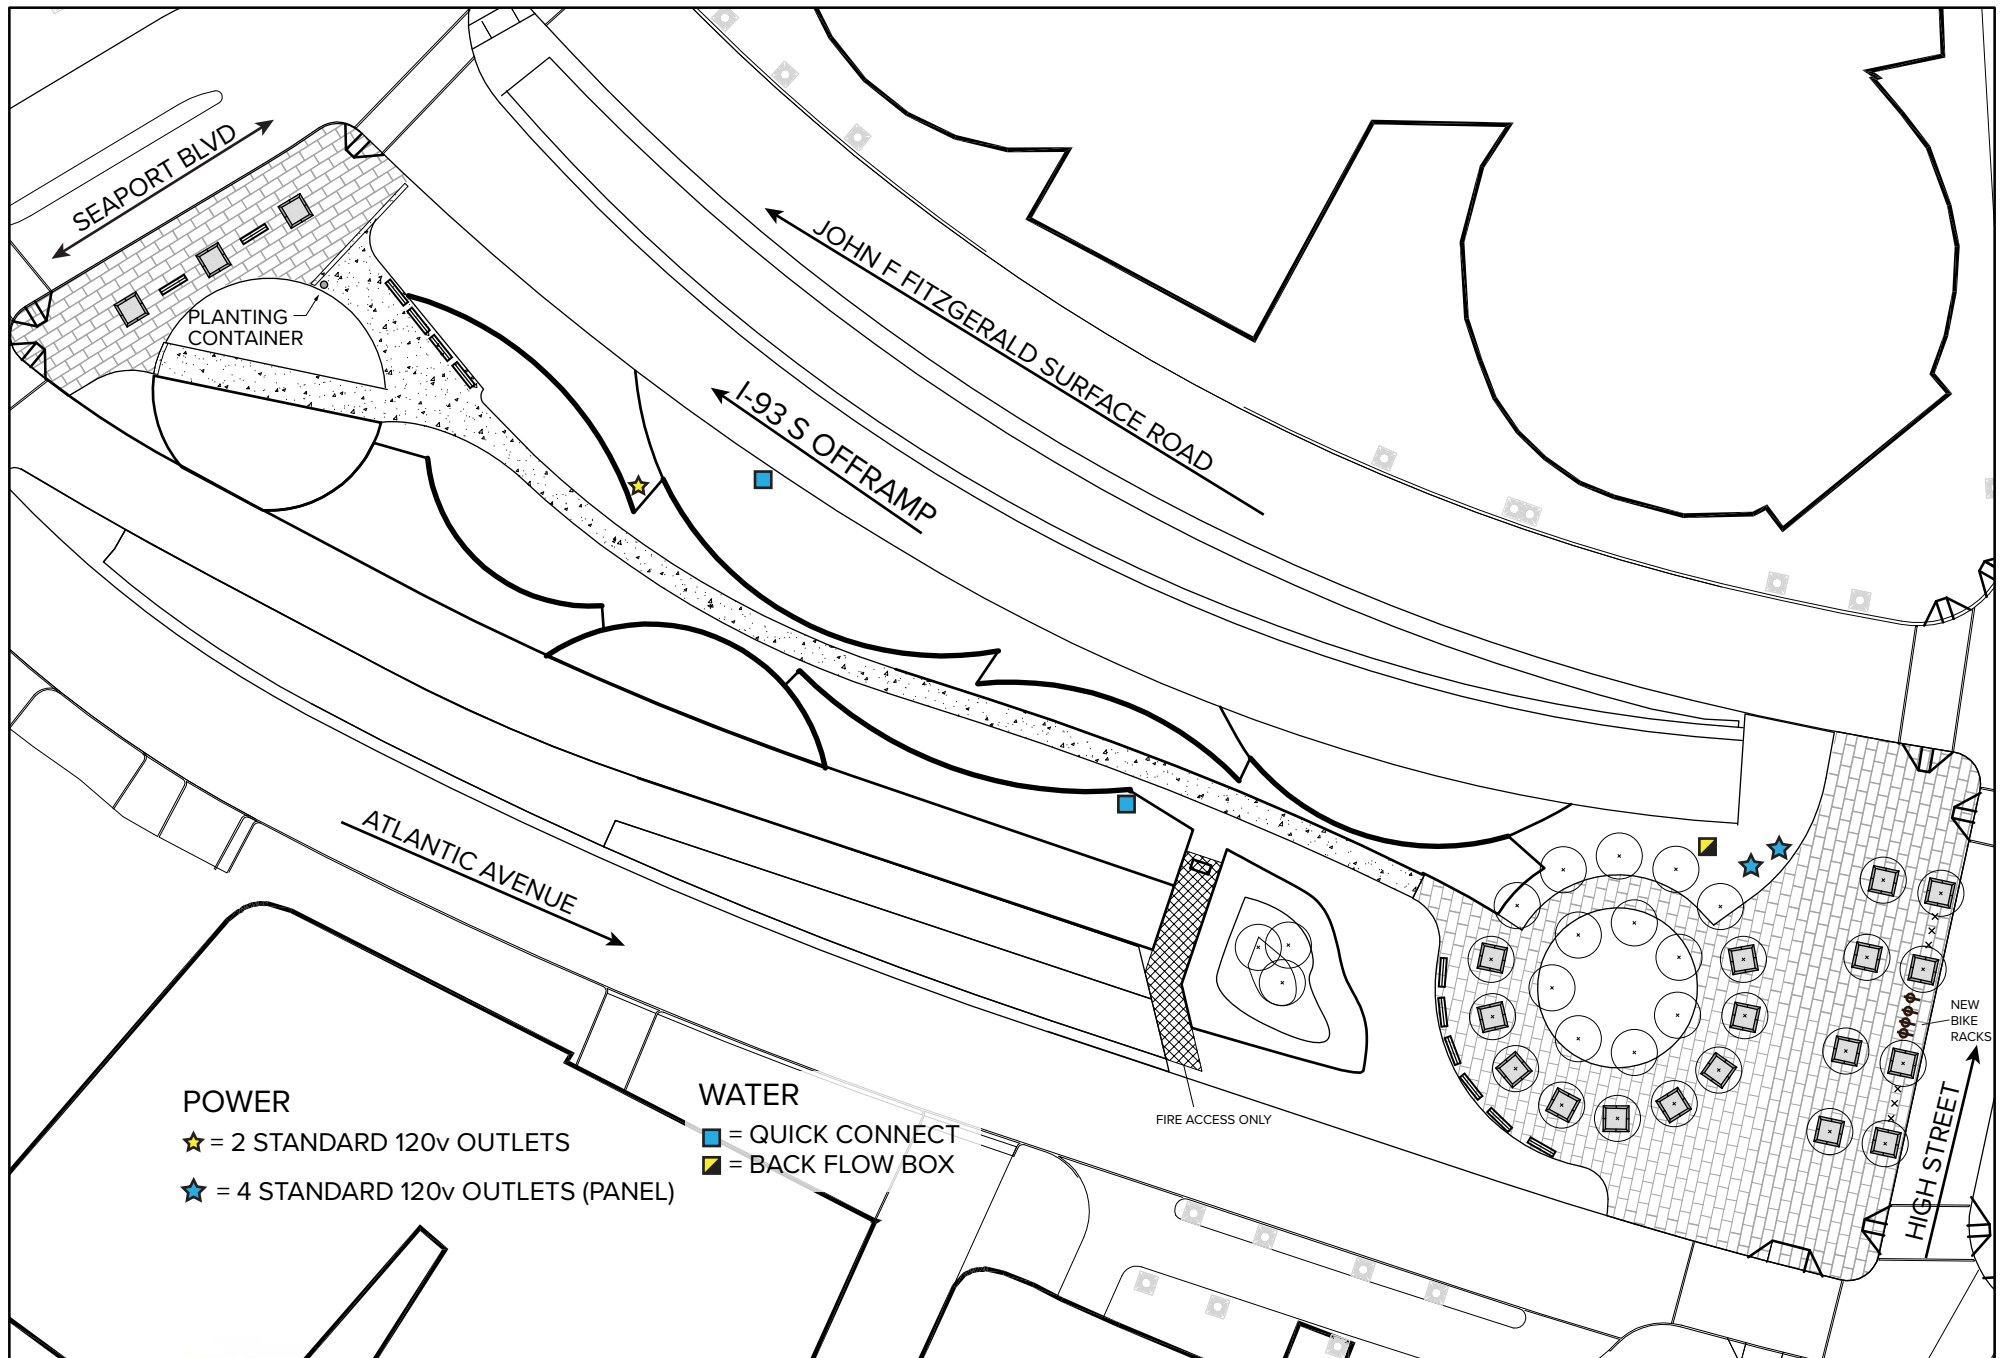

**THE
GREEN
WAY**

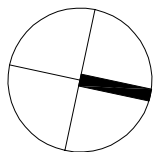

DATE:


SCALE:

1" = 60'


PARCEL:

Urban Arboretum (P18)


PROJECT:

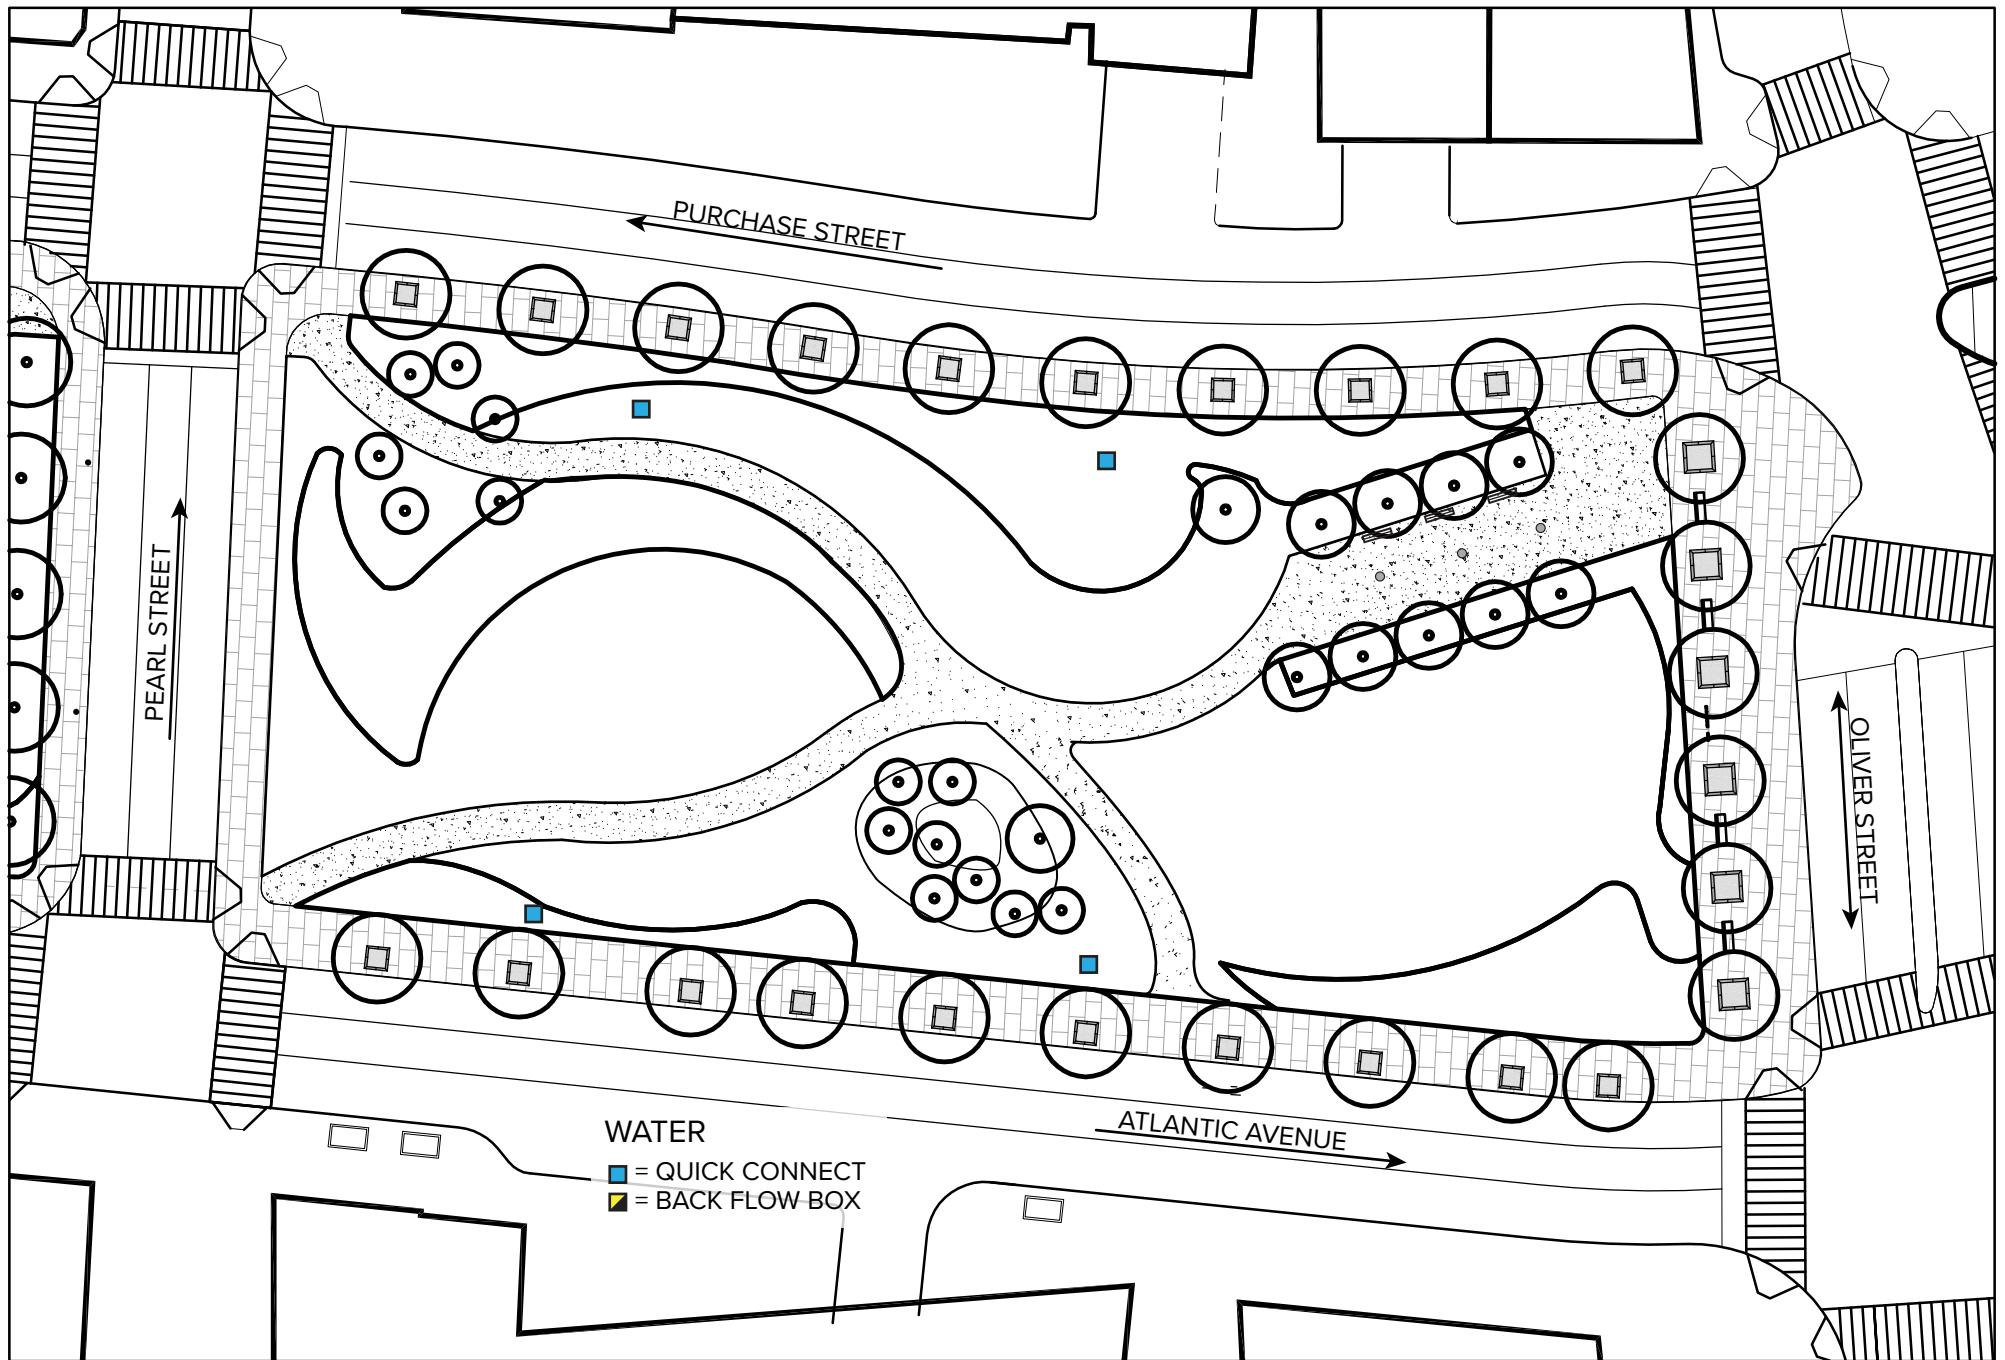


**THE
GREEN
WAY**

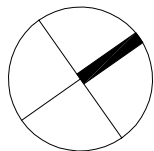

DATE:	
SCALE:	1"= 50'
PARCEL:	Fort Point Channel Park (P19)
PROJECT:	

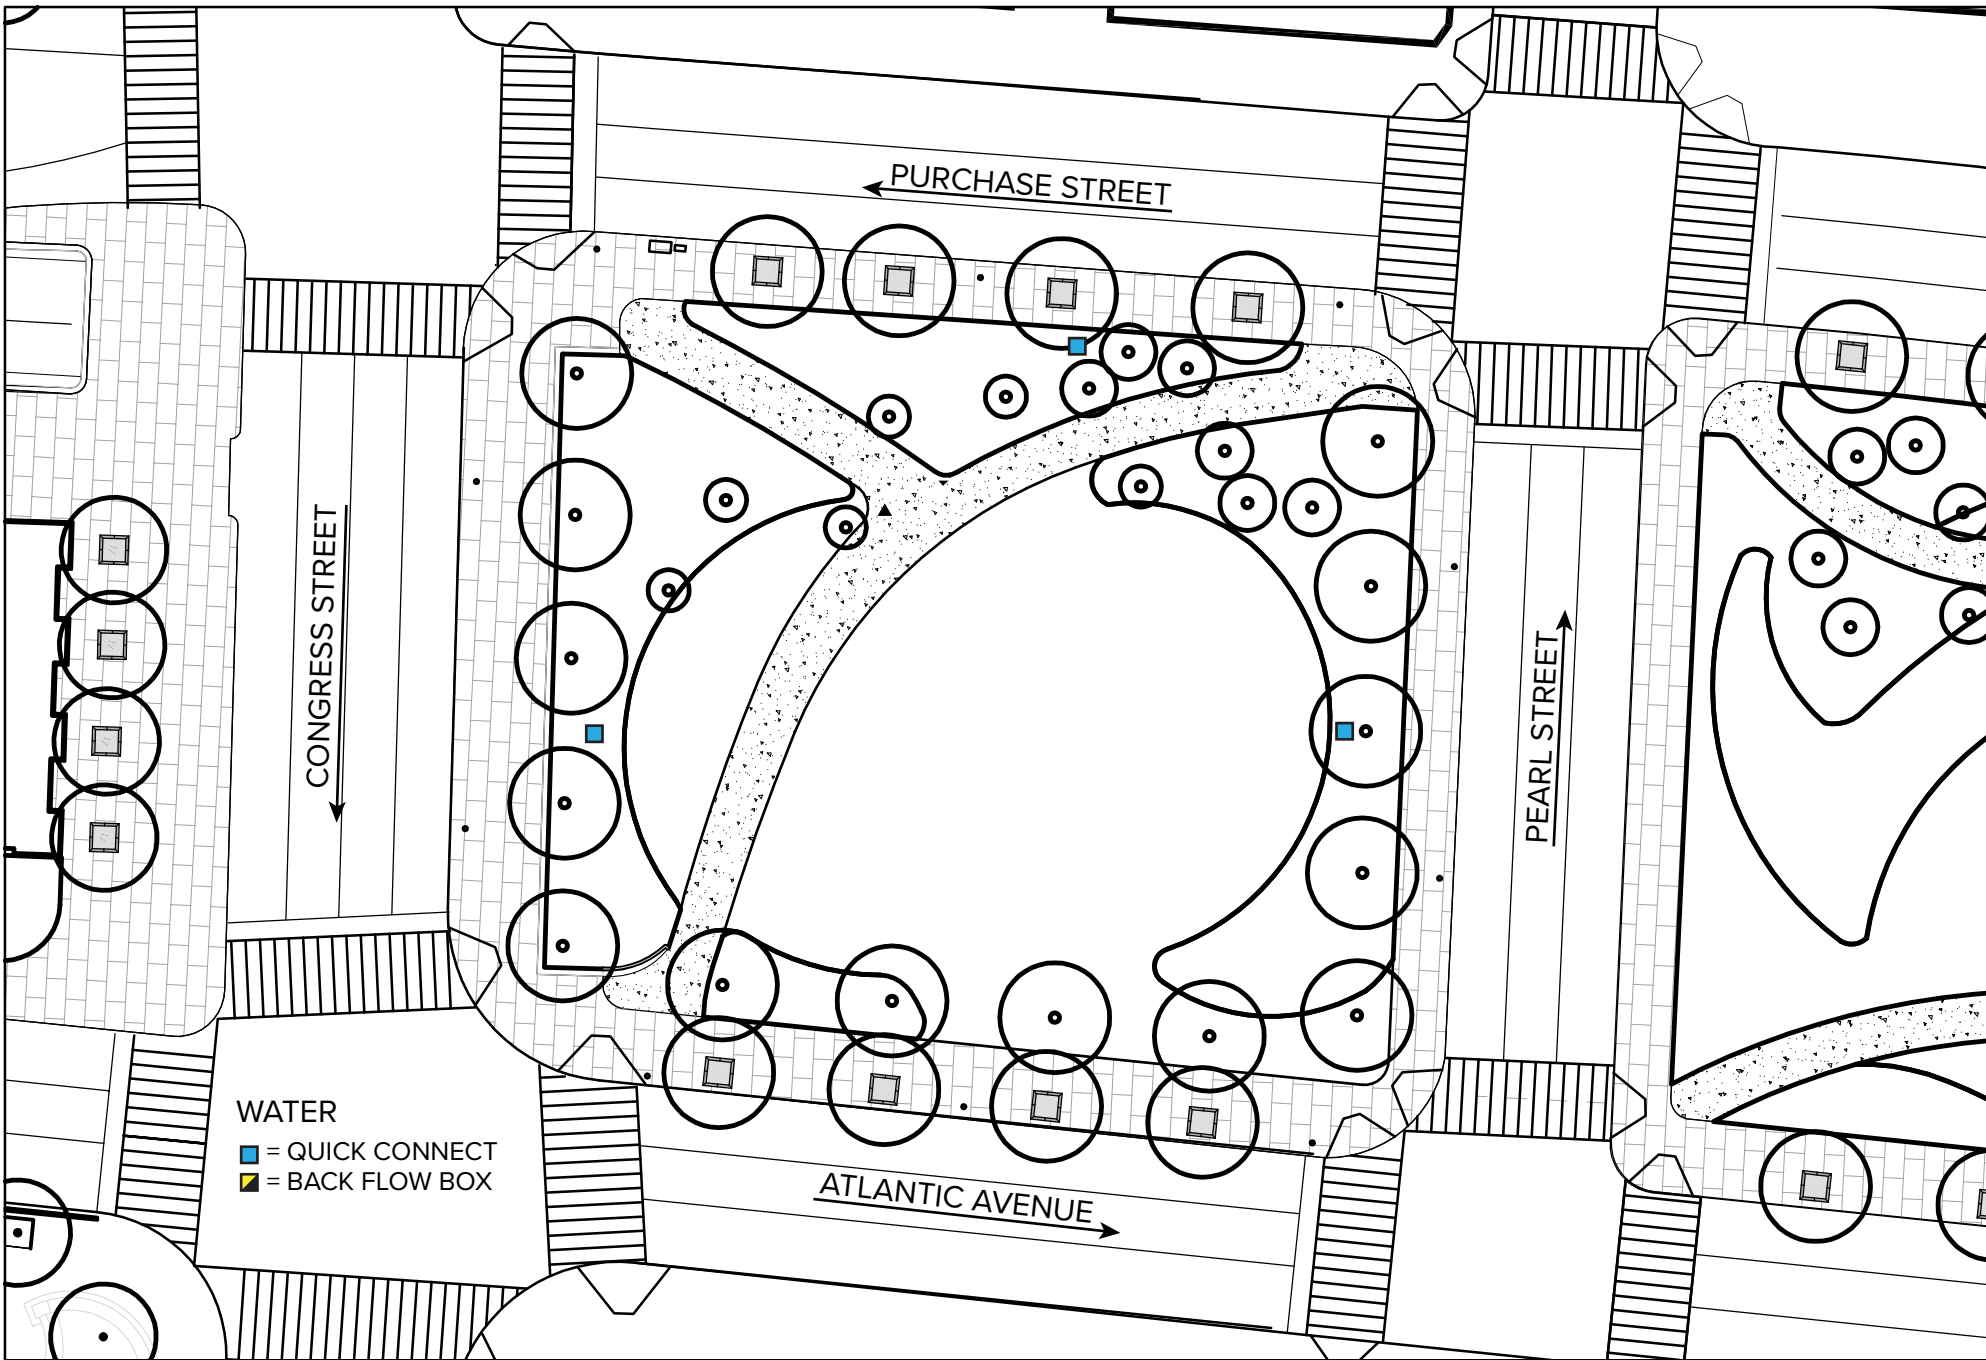

**THE
GREEN
WAY**

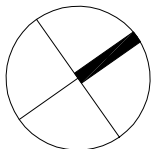

DATE:



SCALE:

PARCEL:


PROJECT:

1" = 40'


Fort Point Channel Park (P21)

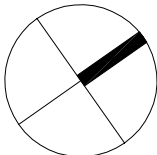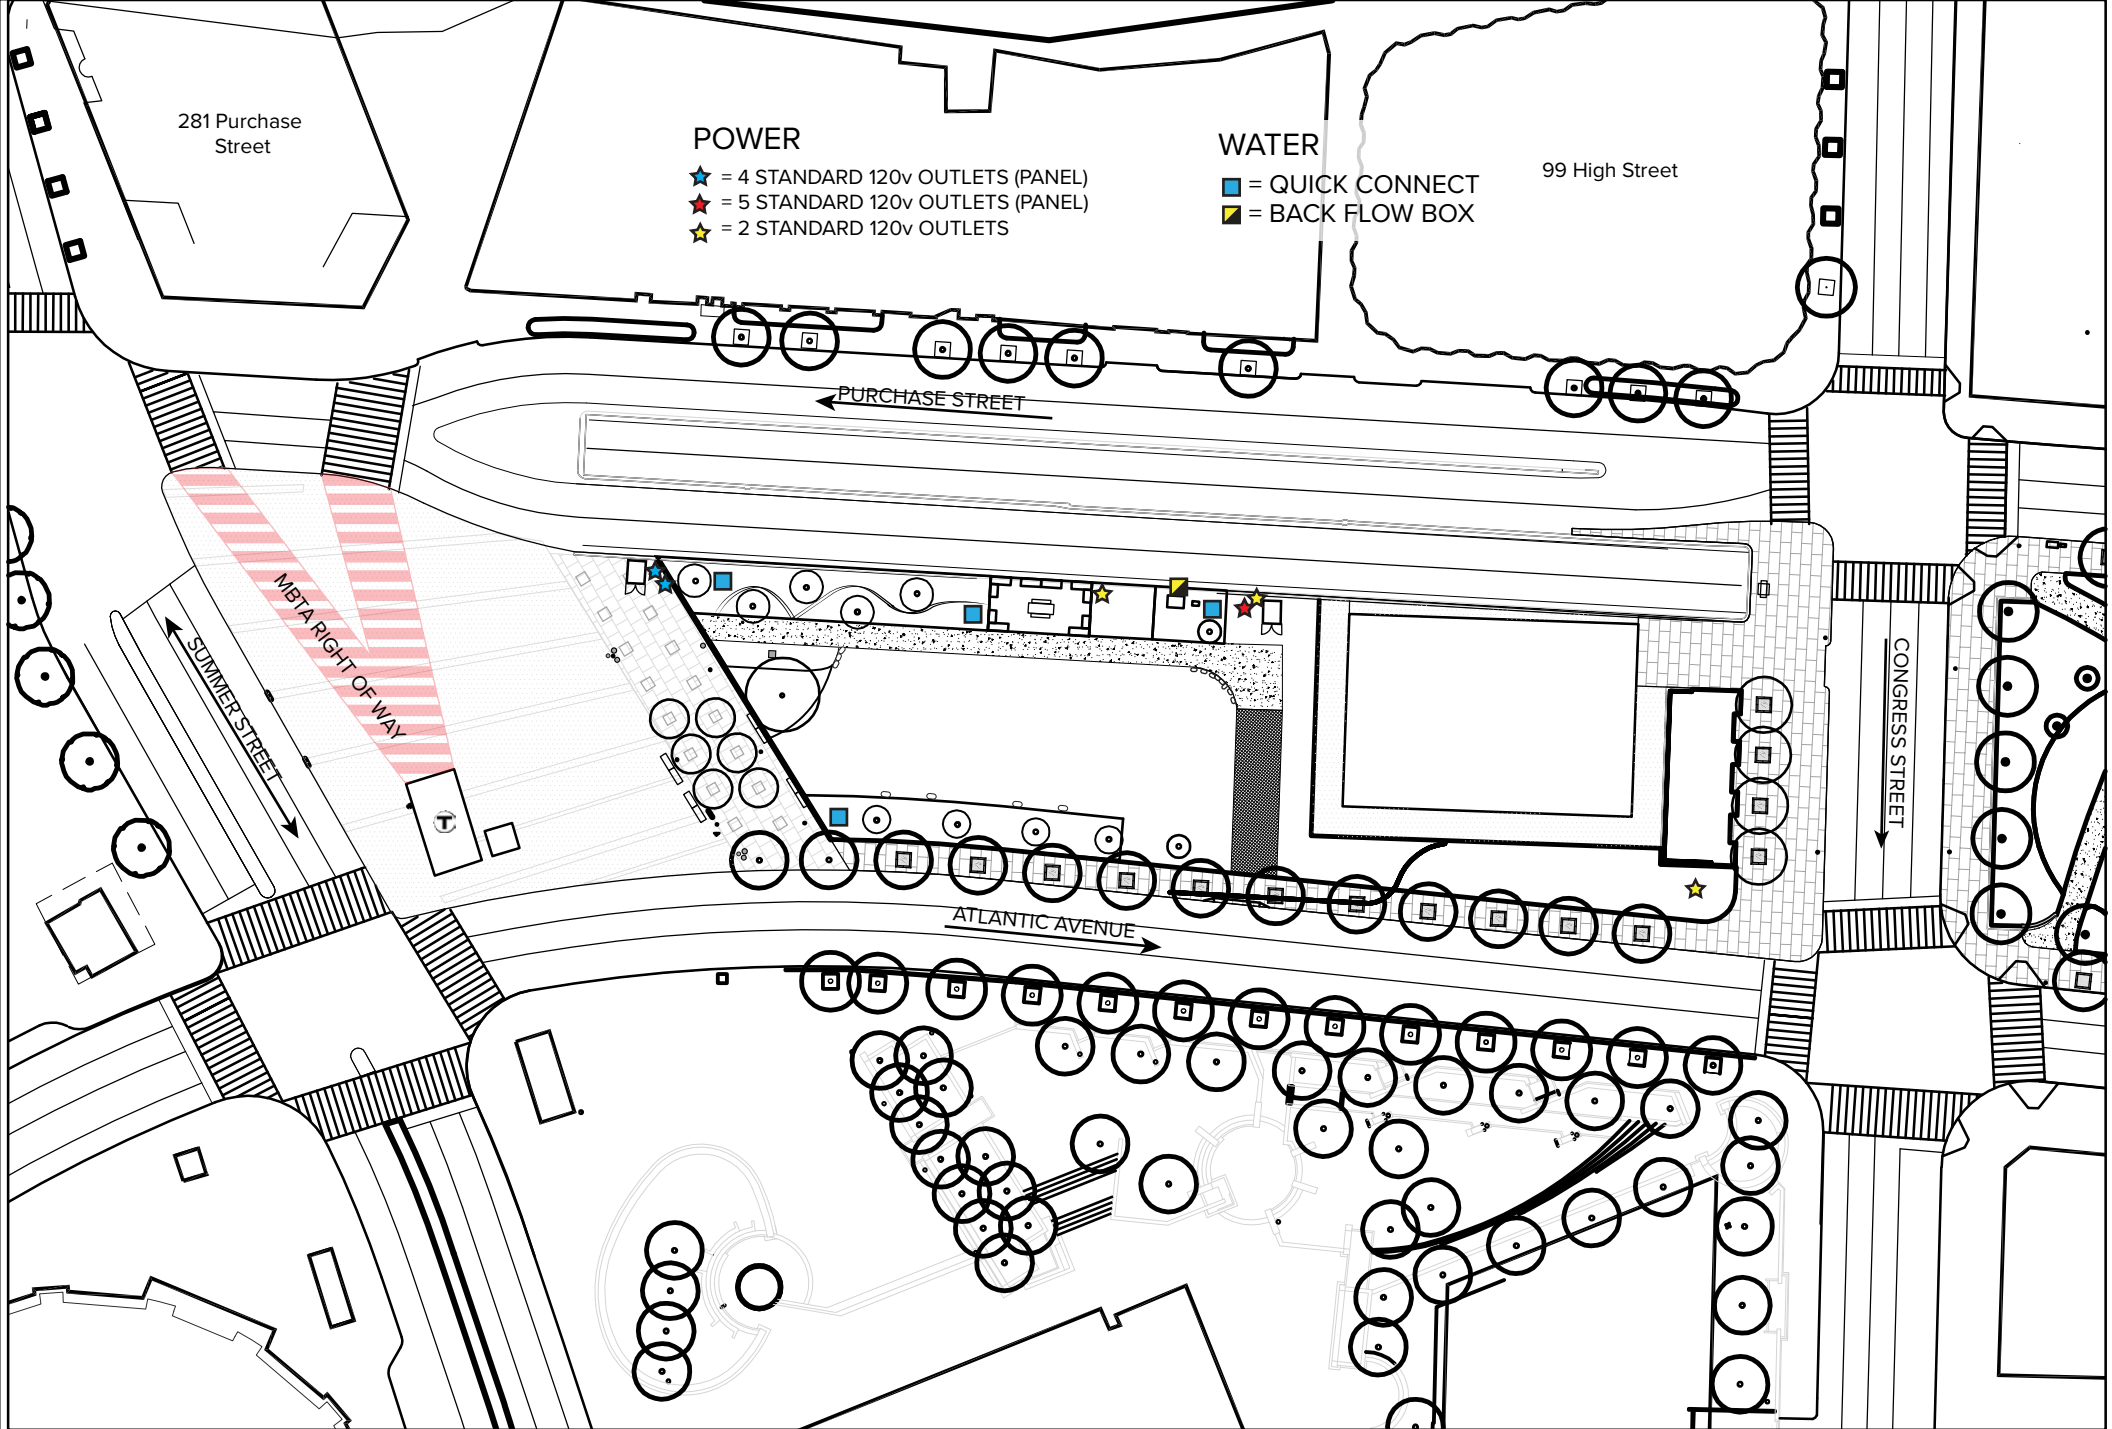


DATE:	
SCALE:	1" = 80'
PARCEL:	Dewey Square Park (P22)
PROJECT:	

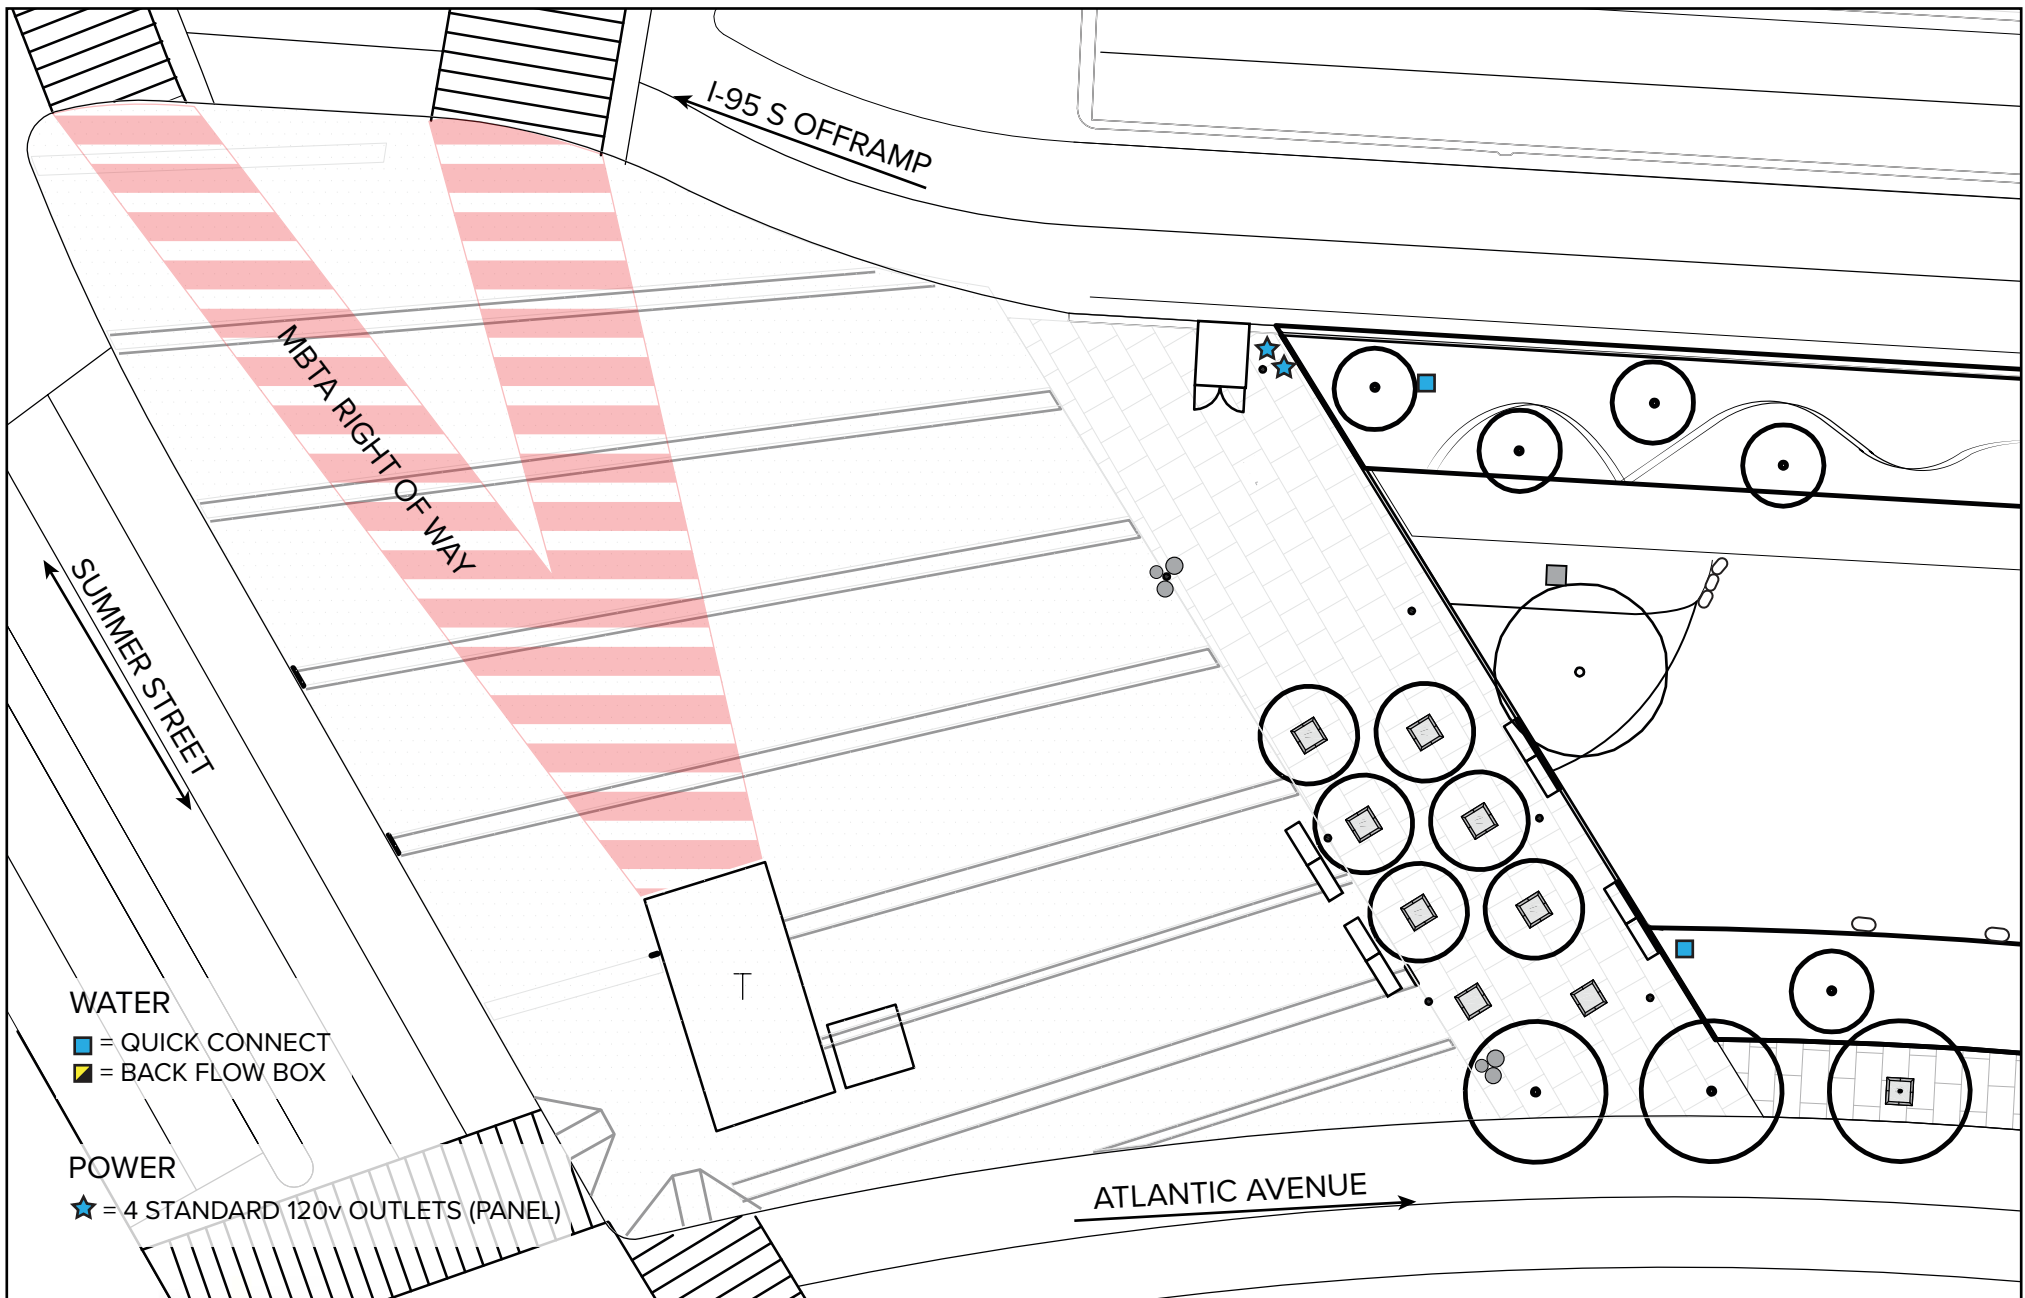


**THE
GREEN
WAY**

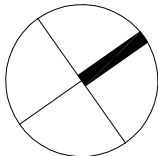

DATE:	
SCALE:	1" = 30'
PARCEL:	Dewey Square Park Plaza (P22)
PROJECT:	

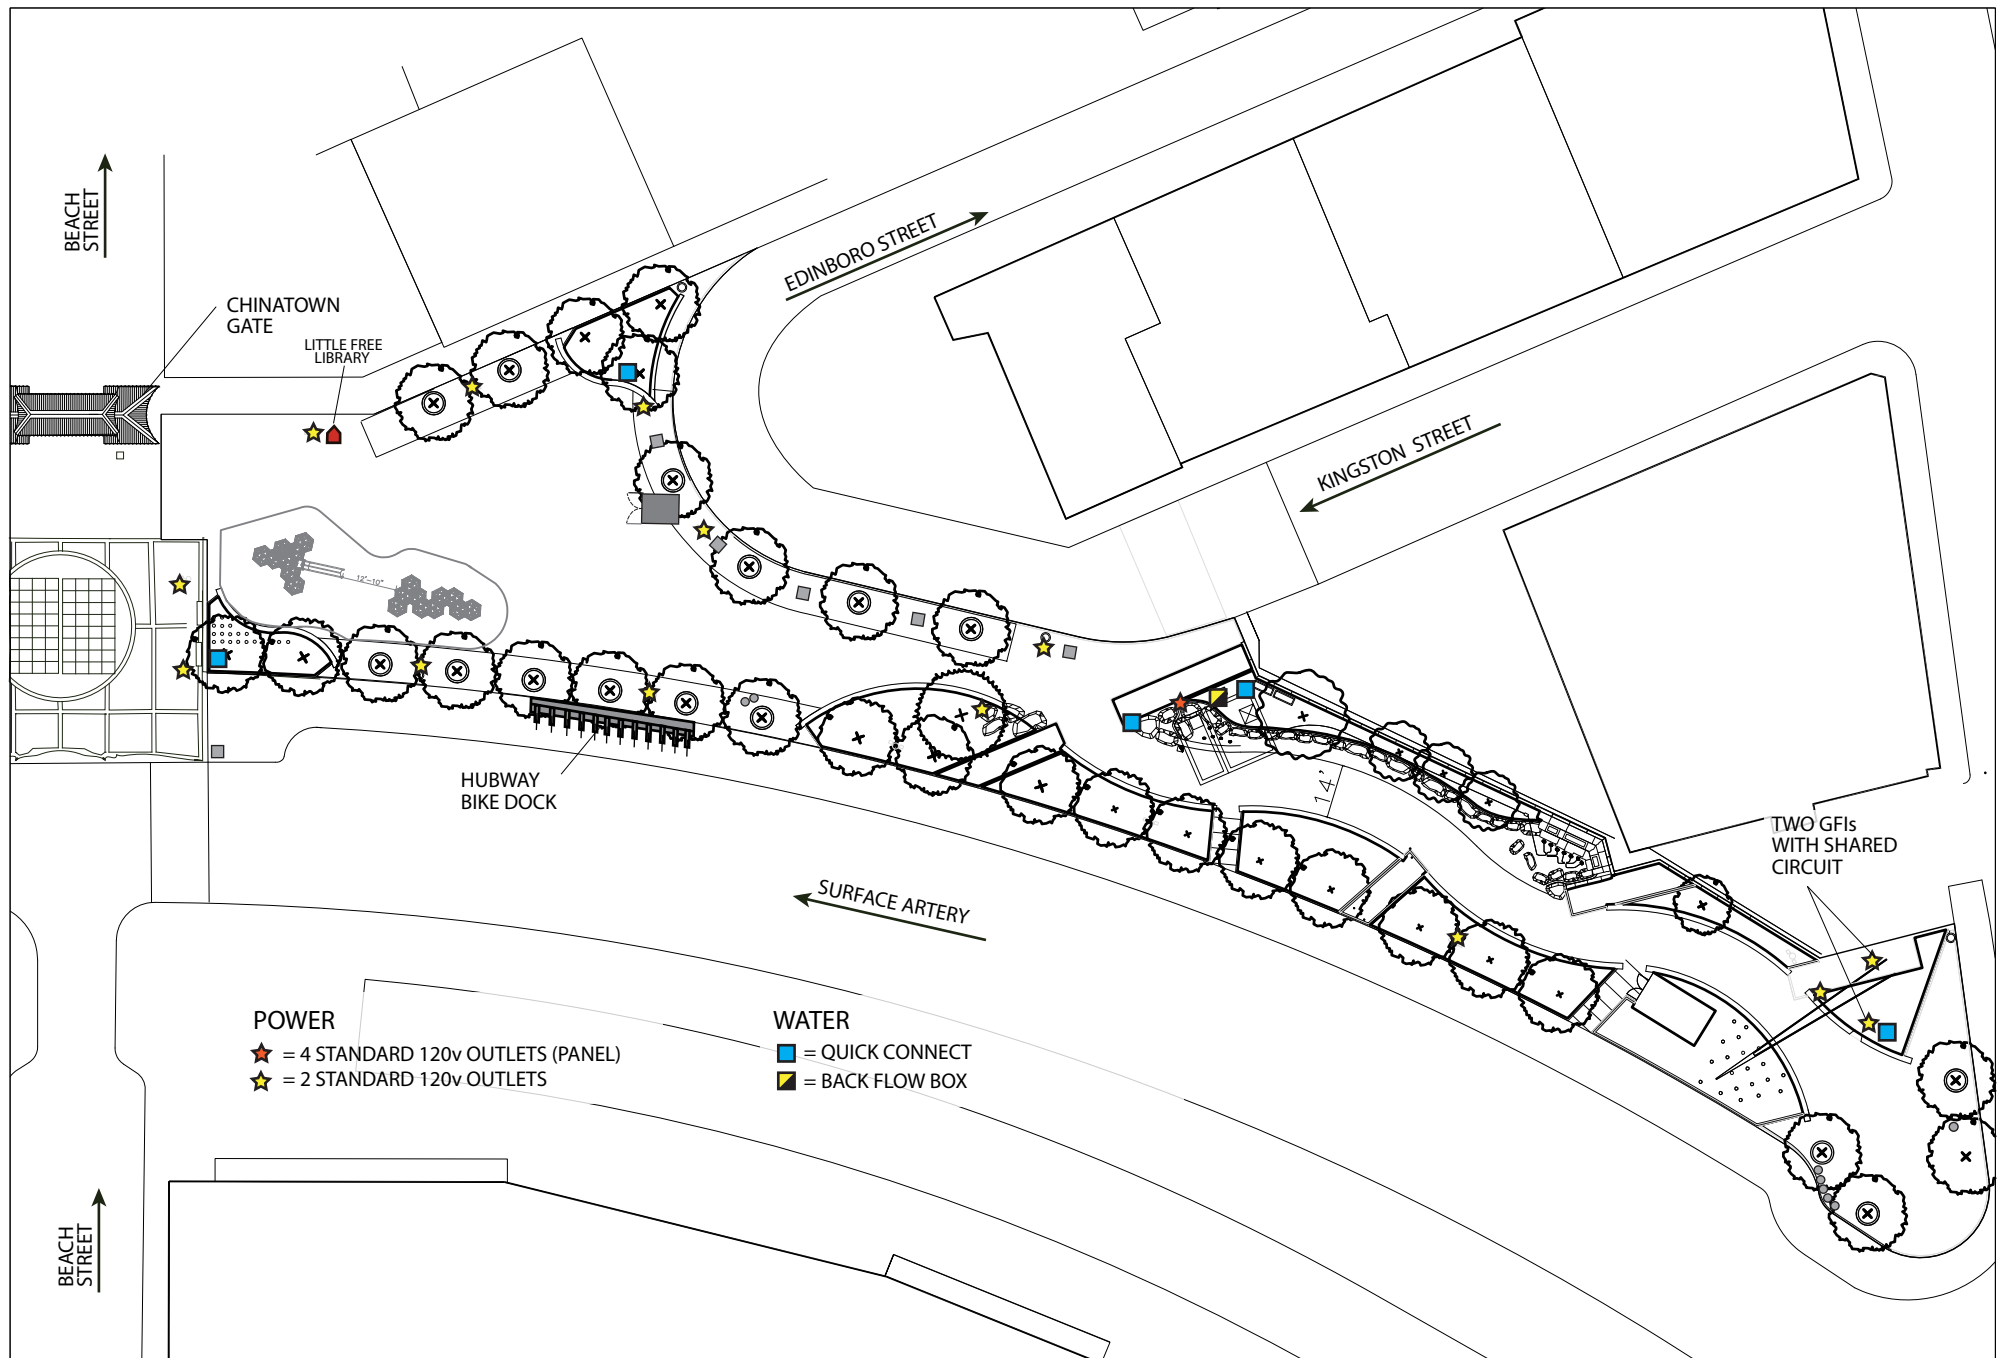

**THE
GREEN
WAY**

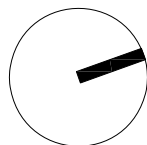

DATE:	
SCALE:	1" = 50'
PARCEL:	Auntie Kay & Uncle Frank Chin Park (23d)
PROJECT:	